

TURBINE 8  
EASTING:481494.07  
NORTHING:737042.23

TURBINE 9  
EASTING:481696.95  
NORTHING:736728.05

TURBINE 10  
EASTING:481740.96  
NORTHING:736237.78

**Notes:**

1. FOR INFORMATION PURPOSES ONLY.
2. BOUNDARIES, CONTOURS AND OTHER BASE INFORMATION SHOWN IS INDICATIVE ONLY AND PRIMARILY INFORMED BY AERIAL LIDAR SURVEY BY SYNERGY POSITIONING SYSTEMS LTD IN APRIL 2016.
3. COORDINATES SHOWN ARE IN TERMS OF MT EDEN 2000 CIRCUIT AND LEVELS ARE RELATIVE TO THE AUCKLAND 1946 VERTICAL DATUM.
4. THE PROPOSED ROAD ALIGNMENT, TURBINE PLATFORMS, AND OVERALL EARTHWORKS ARE BASED ON AN INDICATIVE ROAD ALIGNMENT AND REMAIN SUBJECT TO DETAILED DESIGN.
5. VOLUME ESTIMATES BASED ON COMPARISON OF EXISTING & PROPOSED SURFACE LEVELS & DO NOT ACCOUNT FOR SUBGRADE CUT, BULKING OR COMPACTION FACTORS. OVERALL AREA & VOLUME ESTIMATES INCLUDE 20% CONTINGENCY FOR ADDITIONAL EARTHWORKS IF NECESSARY THROUGH DETAILED DESIGN.

**LEGEND**

- EXISTING PARCEL BOUNDARY
- JACKSON PROPERTY BOUNDARY
- ROTOKOHU FARMS PROPERTY BOUNDARY
- DENIZE BROTHERS PROPERTY BOUNDARY
- HDC/MPDC TERRITORIAL BOUNDARY
- EXISTING MAJOR CONTOUR
- EXISTING MINOR CONTOUR
- PROPOSED MAJOR CONTOUR
- PROPOSED MINOR CONTOUR
- EXTENT OF EARTHWORK
- PROPOSED TURBINE LOCATION
- EXISTING TRANSPOWER NATIONAL GRID LINES
- PROPOSED ROAD CENTER LINE AND EDGE OF CARRIAGEWAY
- EXISTING FENCE
- INDICATIVE QUARRY SITE
- INDICATIVE CLEANFILL SITE
- EXISTING CULVERT
- PROPOSED UPGRADED CULVERT
- STREAM (WRC REGIONAL MAP)
- EXISTING SLOPE TRIANGLE GREATER THAN 25°

A | ADDITIONAL PLAN FOR S92 RESPONSE | LT | 16.10.18

REV: DESCRIPTION: BY: DATE:  
STATUS: **RESOURCE CONSENT**

**TEKTUS** Consultants Ltd  
PO Box 80212 Green Bay  
Auckland 0643 NZ  
p. 09 827 1191  
m. 021 1434 874  
www.tektus.nz

CLIENT: VENTUS ENERGY (NZ) LTD  
10/215 ROSEDALE ROAD, ALBANY  
AUCKLAND 0632


SURVEYOR: SYNERGY POSITIONING SYSTEMS LTD  
3/52 ARRENWAY DRIVE, ALBANY,  
AUCKLAND 0632

SITE: KAIMAI WIND FARM  
ROTKOHU ROAD, PAEROA

TITLE: PRELIMINARY CIVIL ENGINEERING  
DRAWINGS

SUBTITLE: EROSION AND SEDIMENT CONTROL  
OVERVIEW DETAIL PLAN SHEET 2

SCALE AT A3: 1:5000	DATE: 16.10.18	DRAWN: LT	CHECKED: JT
PROJECT NO: T15022	DRAWING NO: 250-2	REVISION: A	

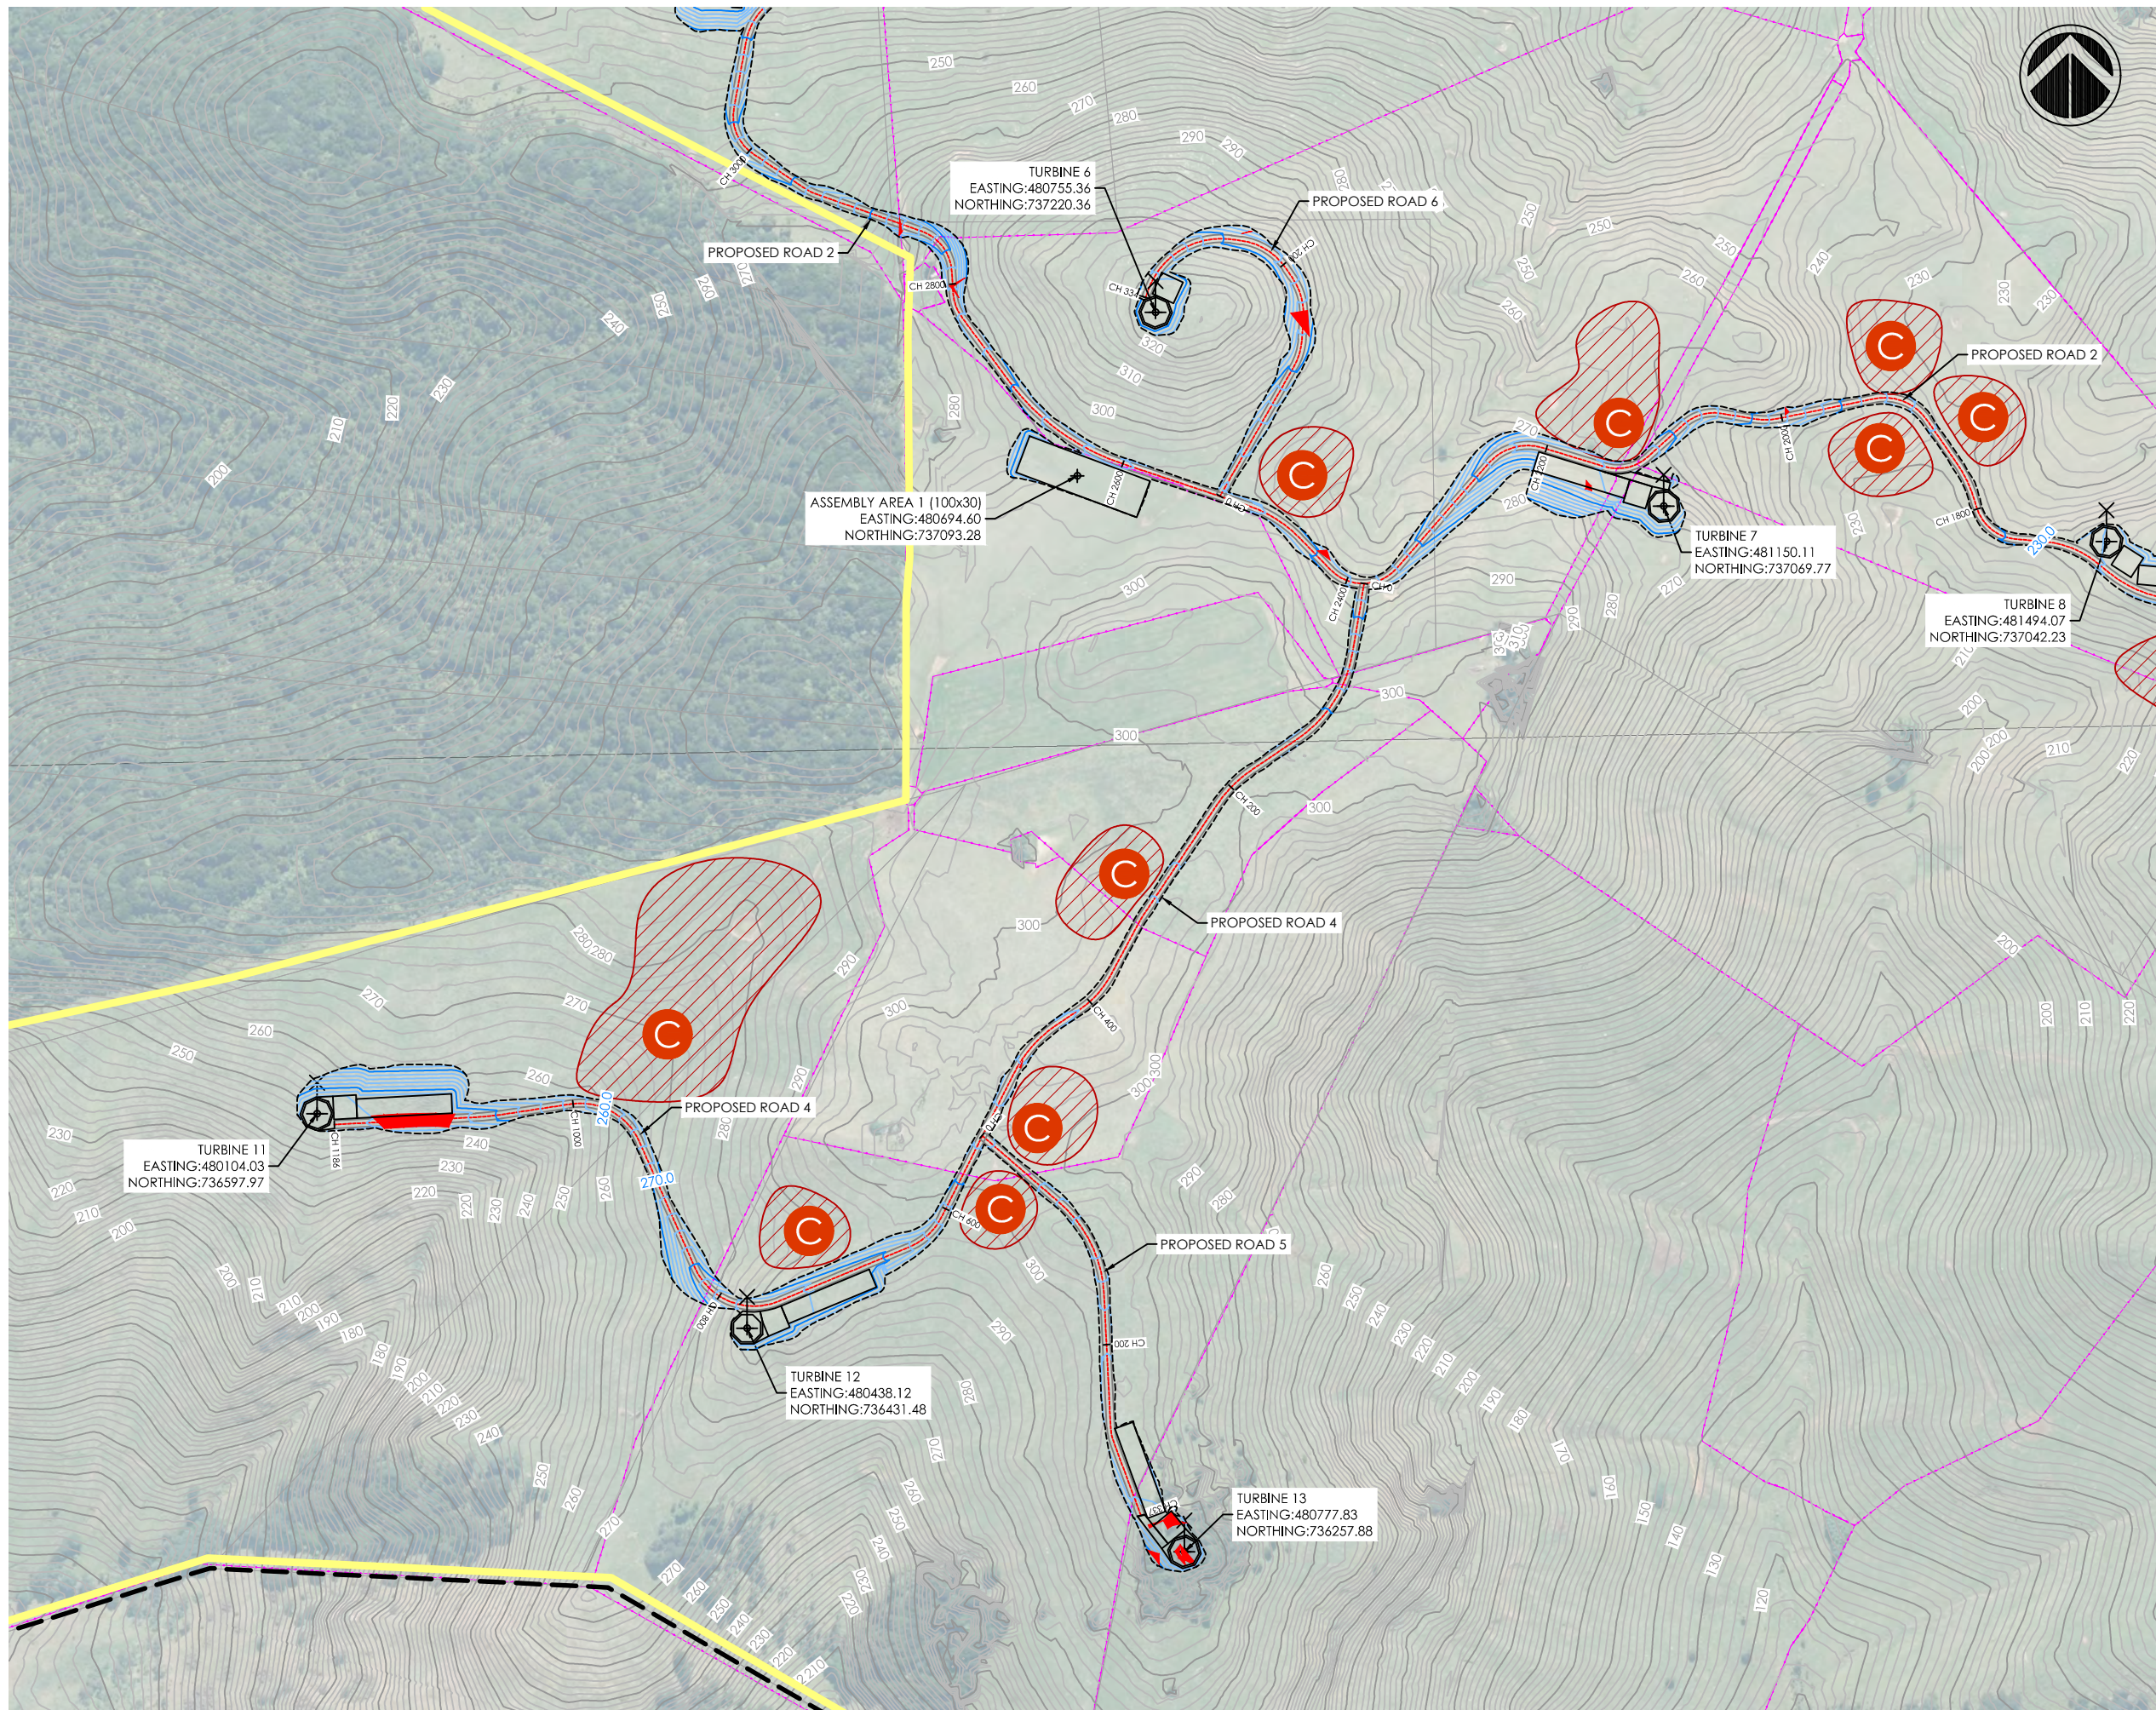

**Notes:**

1. FOR INFORMATION PURPOSES ONLY.
2. BOUNDARIES, CONTOURS AND OTHER BASE INFORMATION SHOWN IS INDICATIVE ONLY AND PRIMARILY INFORMED BY AERIAL LIDAR SURVEY BY SYNERGY POSITIONING SYSTEMS LTD IN APRIL 2016.
3. COORDINATES SHOWN ARE IN TERMS OF MT EDEN 2000 CIRCUIT AND LEVELS ARE RELATIVE TO THE AUCKLAND 1946 VERTICAL DATUM.
4. THE PROPOSED ROAD ALIGNMENT, TURBINE PLATFORMS, AND OVERALL EARTHWORKS ARE BASED ON AN INDICATIVE ROAD ALIGNMENT AND REMAIN SUBJECT TO DETAILED DESIGN.
5. VOLUME ESTIMATES BASED ON COMPARISON OF EXISTING & PROPOSED SURFACE LEVELS & DO NOT ACCOUNT FOR SUBGRADE CUT, BULKING OR COMPACTION FACTORS. OVERALL AREA & VOLUME ESTIMATES INCLUDE 20% CONTINGENCY FOR ADDITIONAL EARTHWORKS IF NECESSARY THROUGH DETAILED DESIGN.

**LEGEND**

- EXISTING PARCEL BOUNDARY
- JACKSON PROPERTY BOUNDARY
- ROTOKOHU FARMS PROPERTY BOUNDARY
- DENIZE BROTHERS PROPERTY BOUNDARY
- HDC/MPDC TERRITORIAL BOUNDARY
- EXISTING MAJOR CONTOUR
- EXISTING MINOR CONTOUR
- PROPOSED MAJOR CONTOUR
- PROPOSED MINOR CONTOUR
- - - EXTENT OF EARTHWORK
- ⊕ PROPOSED TURBINE LOCATION
- EXISTING TRANSPOWER NATIONAL GRID LINES
- PROPOSED ROAD CENTER LINE AND EDGE OF CARRIAGEWAY
- EXISTING FENCE
- ⊕ INDICATIVE QUARRY SITE
- ⊕ INDICATIVE CLEANFILL SITE
- EXISTING CULVERT
- PROPOSED UPGRADED CULVERT
- STREAM (WRC REGIONAL MAP)
- ▲ EXISTING SLOPE TRIANGLE GREATER THAN 25°

A | ADDITIONAL PLAN FOR S92 RESPONSE | LT | 16.10.18

REV: DESCRIPTION: BY: DATE:  
 STATUS: **RESOURCE CONSENT**

**TEKTUS** Consultants Ltd  
 PO Box 80212 Green Bay  
 Auckland 0643 NZ  
 p. 09 827 1191  
 m. 021 1434 874  
 www.tektus.nz

CLIENT: VENTUS ENERGY (NZ) LTD  
 10/215 ROSEDALE ROAD, ALBANY  
 AUCKLAND 0632


SURVEYOR: SYNERGY POSITIONING SYSTEMS LTD  
 3/52 ARRENWAY DRIVE, ALBANY,  
 AUCKLAND 0632

SITE: KAIMAI WIND FARM  
 ROTOKOHU ROAD, PAEROA

TITLE: PRELIMINARY CIVIL ENGINEERING  
 DRAWINGS

SUBTITLE: EROSION AND SEDIMENT CONTROL  
 OVERVIEW DETAIL PLAN SHEET 3

SCALE AT A3: 1:5000	DATE: 16.10.18	DRAWN: LT	CHECKED: JT
PROJECT NO: T15022	DRAWING NO: 250-3	REVISION: A	

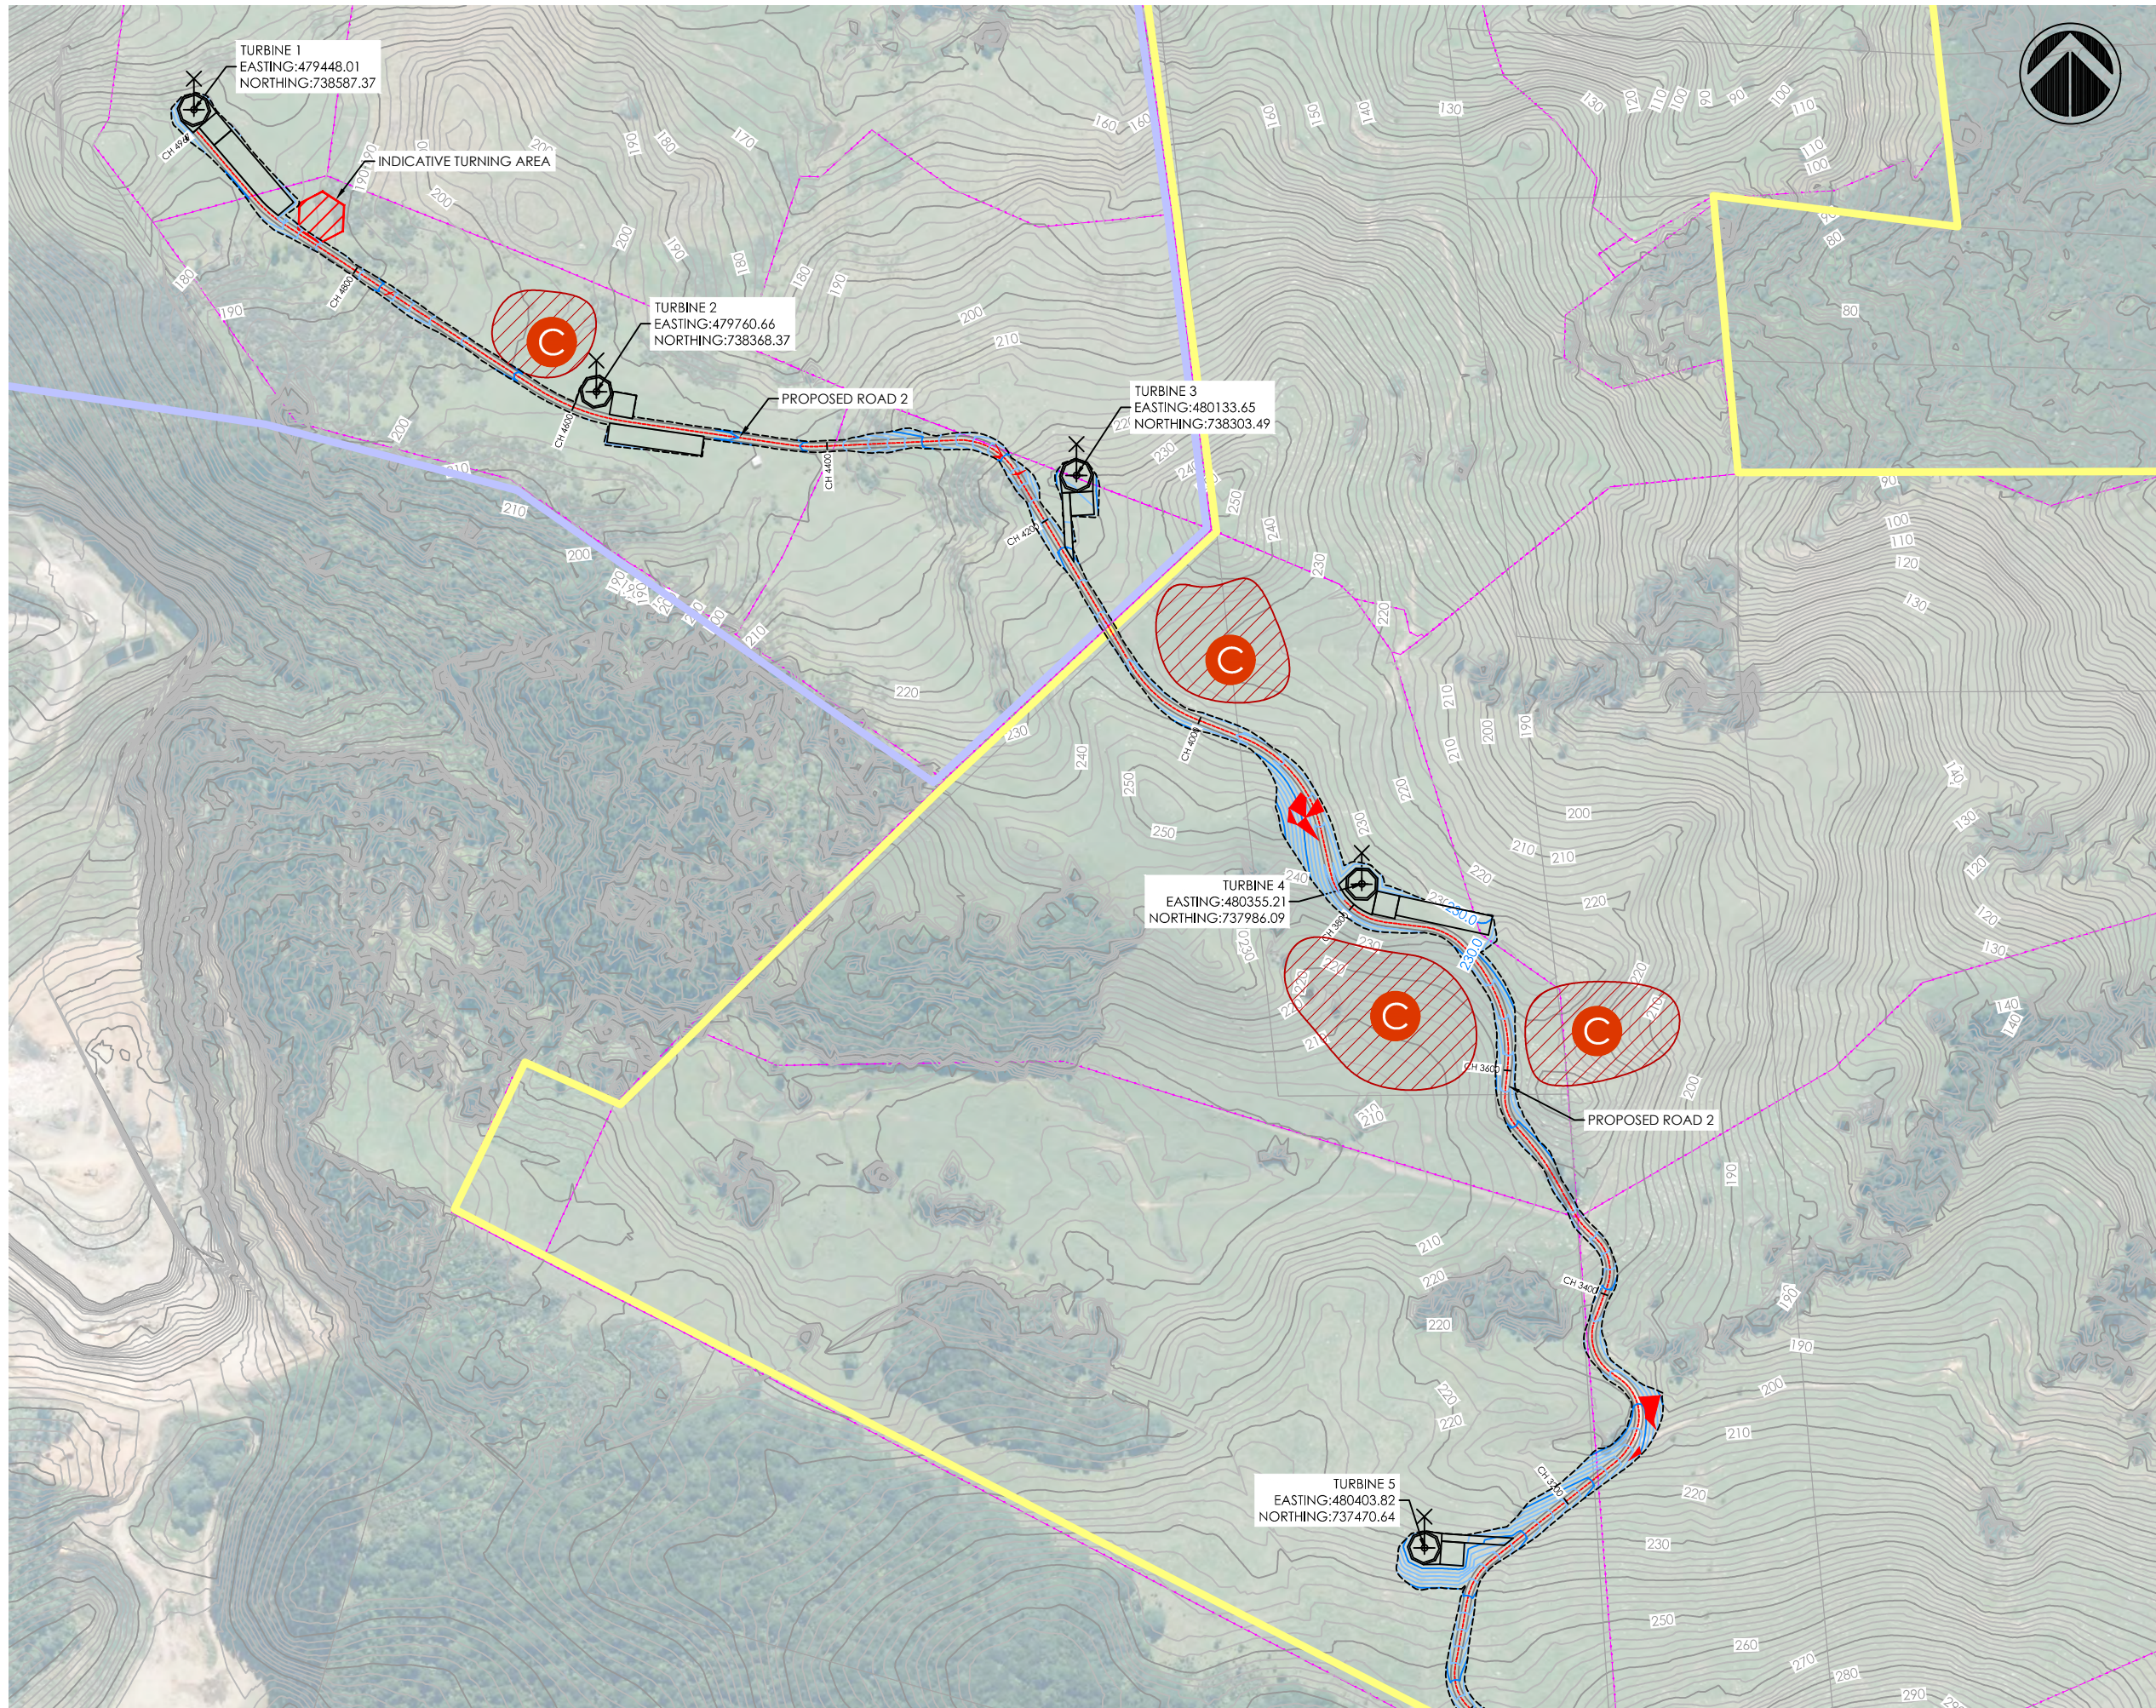

**Notes:**

1. FOR INFORMATION PURPOSES ONLY.
2. BOUNDARIES, CONTOURS AND OTHER BASE INFORMATION SHOWN IS INDICATIVE ONLY AND PRIMARILY INFORMED BY AERIAL LIDAR SURVEY BY SYNERGY POSITIONING SYSTEMS LTD IN APRIL 2016.
3. COORDINATES SHOWN ARE IN TERMS OF MT EDEN 2000 CIRCUIT AND LEVELS ARE RELATIVE TO THE AUCKLAND 1946 VERTICAL DATUM.
4. THE PROPOSED ROAD ALIGNMENT, TURBINE PLATFORMS, AND OVERALL EARTHWORKS ARE BASED ON AN INDICATIVE ROAD ALIGNMENT AND REMAIN SUBJECT TO DETAILED DESIGN.
5. VOLUME ESTIMATES BASED ON COMPARISON OF EXISTING & PROPOSED SURFACE LEVELS & DO NOT ACCOUNT FOR SUBGRADE CUT, BULKING OR COMPACTION FACTORS. OVERALL AREA & VOLUME ESTIMATES INCLUDE 20% CONTINGENCY FOR ADDITIONAL EARTHWORKS IF NECESSARY THROUGH DETAILED DESIGN.

**LEGEND**

- EXISTING PARCEL BOUNDARY
- JACKSON PROPERTY BOUNDARY
- ROTOKOHU FARMS PROPERTY BOUNDARY
- DENIZE BROTHERS PROPERTY BOUNDARY
- HDC/MPDC TERRITORIAL BOUNDARY
- EXISTING MAJOR CONTOUR
- EXISTING MINOR CONTOUR
- PROPOSED MAJOR CONTOUR
- PROPOSED MINOR CONTOUR
- EXTENT OF EARTHWORK
- PROPOSED TURBINE LOCATION
- EXISTING TRANSPOWER NATIONAL GRID LINES
- PROPOSED ROAD CENTER LINE AND EDGE OF CARRIAGEWAY
- EXISTING FENCE
- INDICATIVE QUARRY SITE
- INDICATIVE CLEANFILL SITE
- EXISTING CULVERT
- PROPOSED UPGRADED CULVERT
- STREAM (WRC REGIONAL MAP)
- EXISTING SLOPE TRIANGLE GREATER THAN 25°

A	ADDITIONAL PLAN FOR S92 RESPONSE	LT	16.10.18
---	----------------------------------	----	----------

REV:	DESCRIPTION:	BY:	DATE:
	STATUS:		
	<b>RESOURCE CONSENT</b>		

TEKTUS Consultants Ltd  
PO Box 80212 Green Bay  
Auckland 0643 NZ  
p. 09 827 1191  
m. 021 1434 874  
www.tektus.nz

**TEKTUS**  
CONSULTANTS

**CLIENT:**  
VENTUS ENERGY (NZ) LTD  
10/215 ROSEDALE ROAD, ALBANY  
AUCKLAND 0632

**SURVEYOR:**  
SYNERGY POSITIONING SYSTEMS LTD  
3/52 ARRENWAY DRIVE, ALBANY,  
AUCKLAND 0632

**SITE:**  
KAIMAI WIND FARM  
ROKOHU ROAD, PAEROA

**TITLE:**  
PRELIMINARY CIVIL ENGINEERING  
DRAWINGS

**SUBTITLE:**  
EROSION AND SEDIMENT CONTROL  
OVERVIEW DETAIL PLAN SHEET 4

<b>SCALE AT A3:</b> 1:5000	<b>DATE:</b> 16.10.18	<b>DRAWN:</b> LT	<b>CHECKED:</b> JT
<b>PROJECT NO:</b> T15022	<b>DRAWING NO:</b> 250-4		<b>REVISION:</b> A