


Surface Analysis: Elevation Ranges

Number	Color	Minimum Elevation (m)	Maximum Elevation (m)
1	Dark Red	-12.000	-10.000
2	Red	-10.000	-8.000
3	Red-Orange	-8.000	-6.000
4	Orange	-6.000	-4.000
5	Light Orange	-4.000	-2.000
6	Yellow-Orange	-2.000	-1.000
7	Yellow	-1.000	0.000
8	Light Green	0.000	1.000
9	Green	1.000	2.000
10	Light Green	2.000	4.000
11	Green	4.000	6.000
12	Dark Green	6.000	10.000

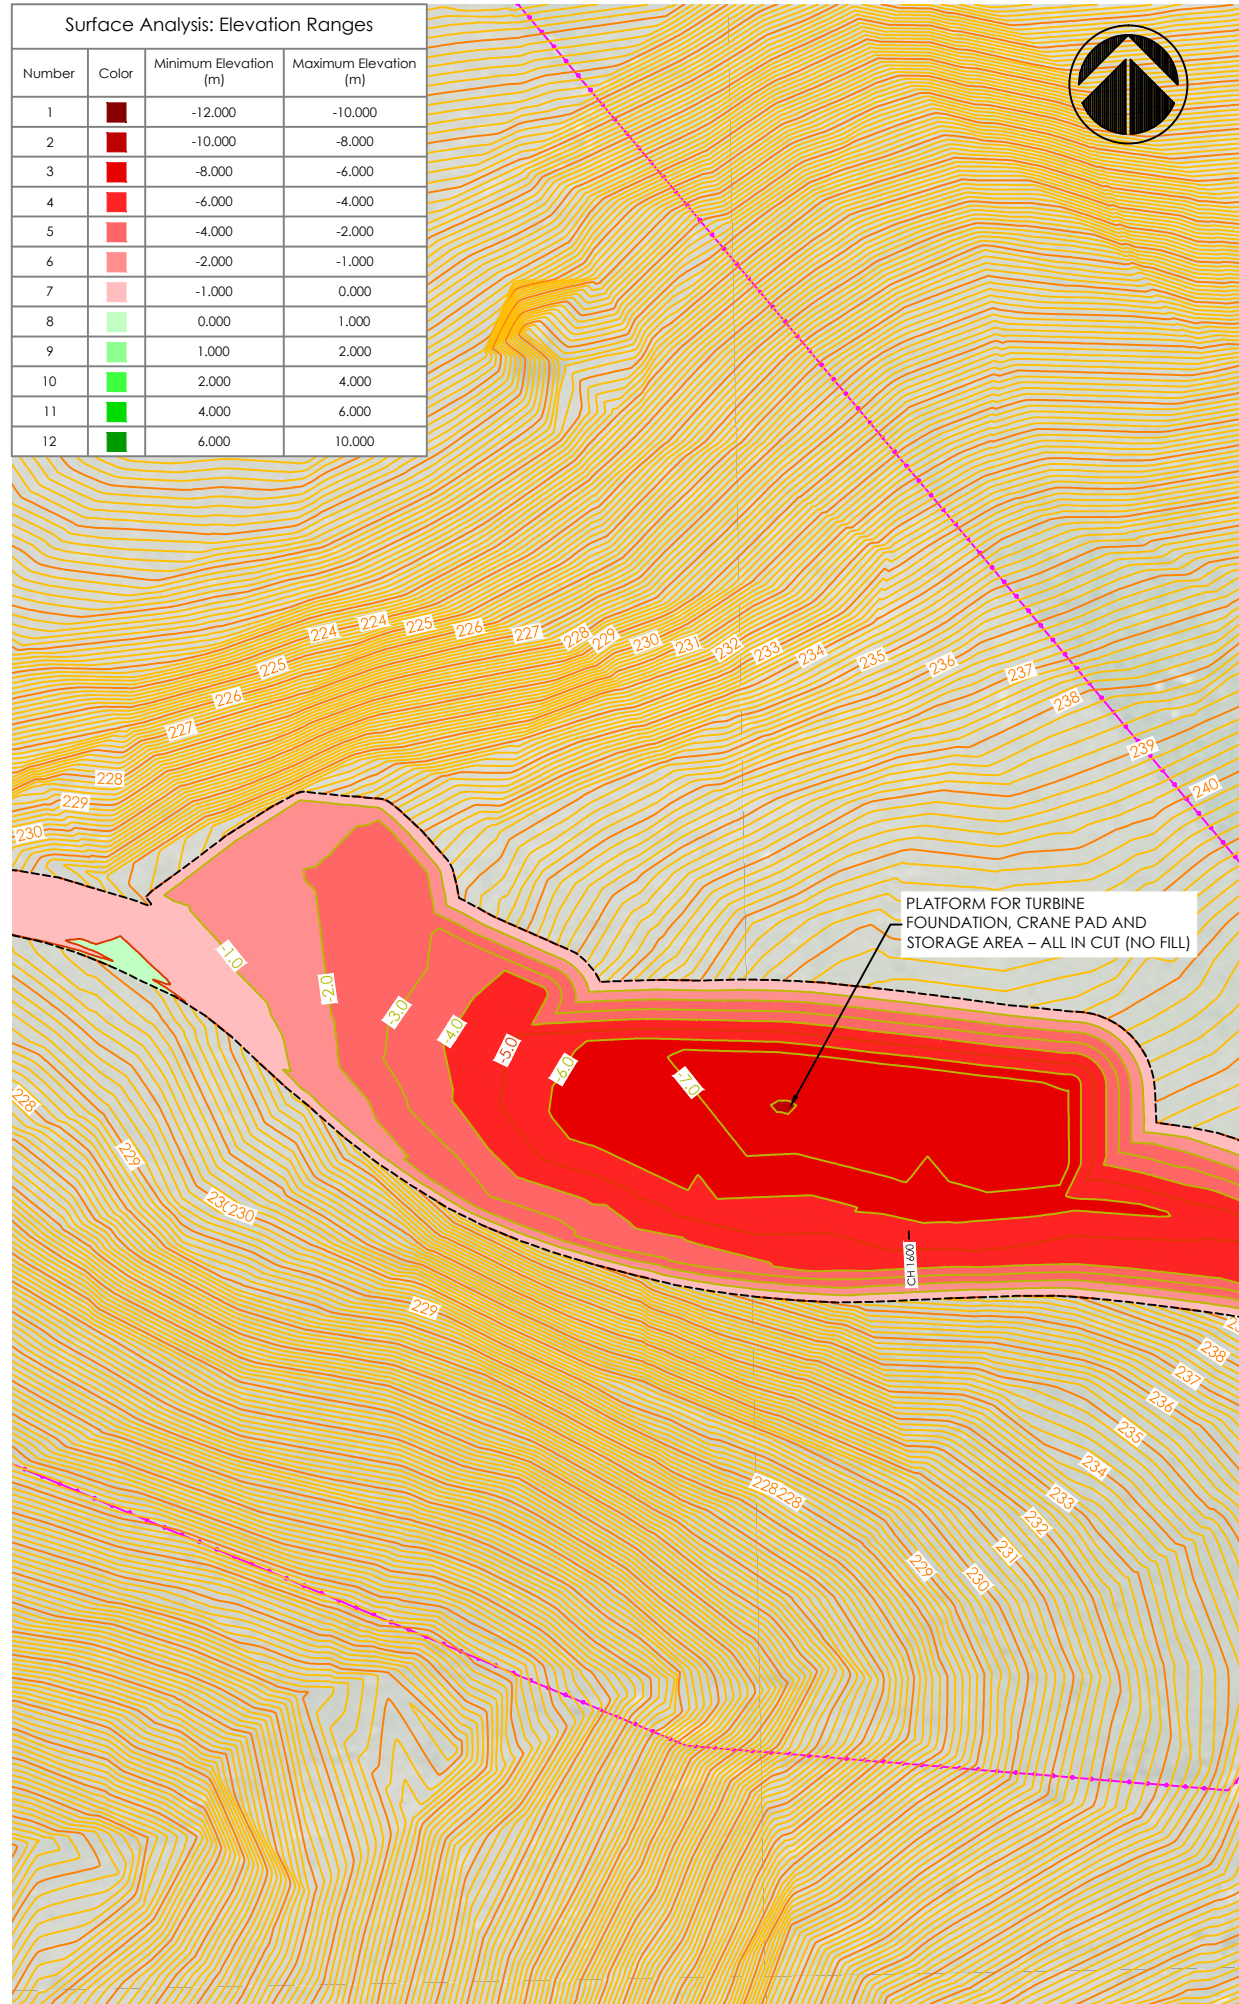

Notes:

- FOR INFORMATION PURPOSES ONLY.
- BOUNDARIES, CONTOURS AND OTHER BASE INFORMATION SHOWN IS INDICATIVE ONLY AND PRIMARILY INFORMED BY AERIAL LIDAR SURVEY BY SYNERGY POSITIONING SYSTEMS LTD IN APRIL 2016.
- COORDINATES SHOWN ARE IN TERMS OF MT EDEN 2000 CIRCUIT AND LEVELS ARE RELATIVE TO THE AUCKLAND 1946 VERTICAL DATUM.
- THE PROPOSED ROAD ALIGNMENT, TURBINE PLATFORMS, AND OVERALL EARTHWORKS ARE BASED ON AN INDICATIVE ROAD ALIGNMENT AND REMAIN SUBJECT TO DETAILED DESIGN.

LEGEND

- EXISTING PROPERTY BOUNDARY
- HDC/MPDC TERRITORIAL BOUNDARY
- EXISTING MAJOR CONTOUR
- EXISTING MINOR CONTOUR
- PROPOSED MAJOR CONTOUR
- PROPOSED MINOR CONTOUR
- EXTENT OF EARTHWORK
- PROPOSED TURBINE LOCATION
- EXISTING TRANSPOWER NATIONAL GRID LINES
- PROPOSED STAGE 1 ROAD CENTER AND EDGE OF CARRIAGEWAY
- EXISTING FENCE
- POTENTIAL QUARRY SITE
- POTENTIAL CLEANFILL SITE
- EXISTING CULVERT
- PROPOSED UPGRADED CULVERT

A RESOURCE CONSENT JT 15.06.18

REV: DESCRIPTION: BY: DATE:
 STATUS: **RESOURCE CONSENT**

TEKTUS Consultants Ltd
 PO Box 80212 Green Bay
 Auckland 0643 NZ
 p. 09 827 1191
 m. 021 1434 874
 www.tektus.nz

CLIENT:
 VENTUS ENERGY (NZ) LTD
 10/215 ROSEDALE ROAD, ALBANY
 AUCKLAND 0632


SURVEYOR:
 SYNERGY POSITIONING SYSTEMS LTD
 3/52 ARRENWAY DRIVE, ALBANY,
 AUCKLAND 0632

SITE:
 KAIMAI WIND FARM
 ROTOKOHU ROAD, PAEROA

TITLE:
 PRELIMINARY CIVIL ENGINEERING
 DRAWINGS


SUBTITLE:
 PROPOSED TURBINE PLATFORM
 FOR TURBINE NO.8

SCALE AT A3: 1:1000	DATE: 15.06.18	DRAWN: JT	CHECKED: JT
PROJECT NO: T15022	DRAWING NO: 210-08	REVISION: A	

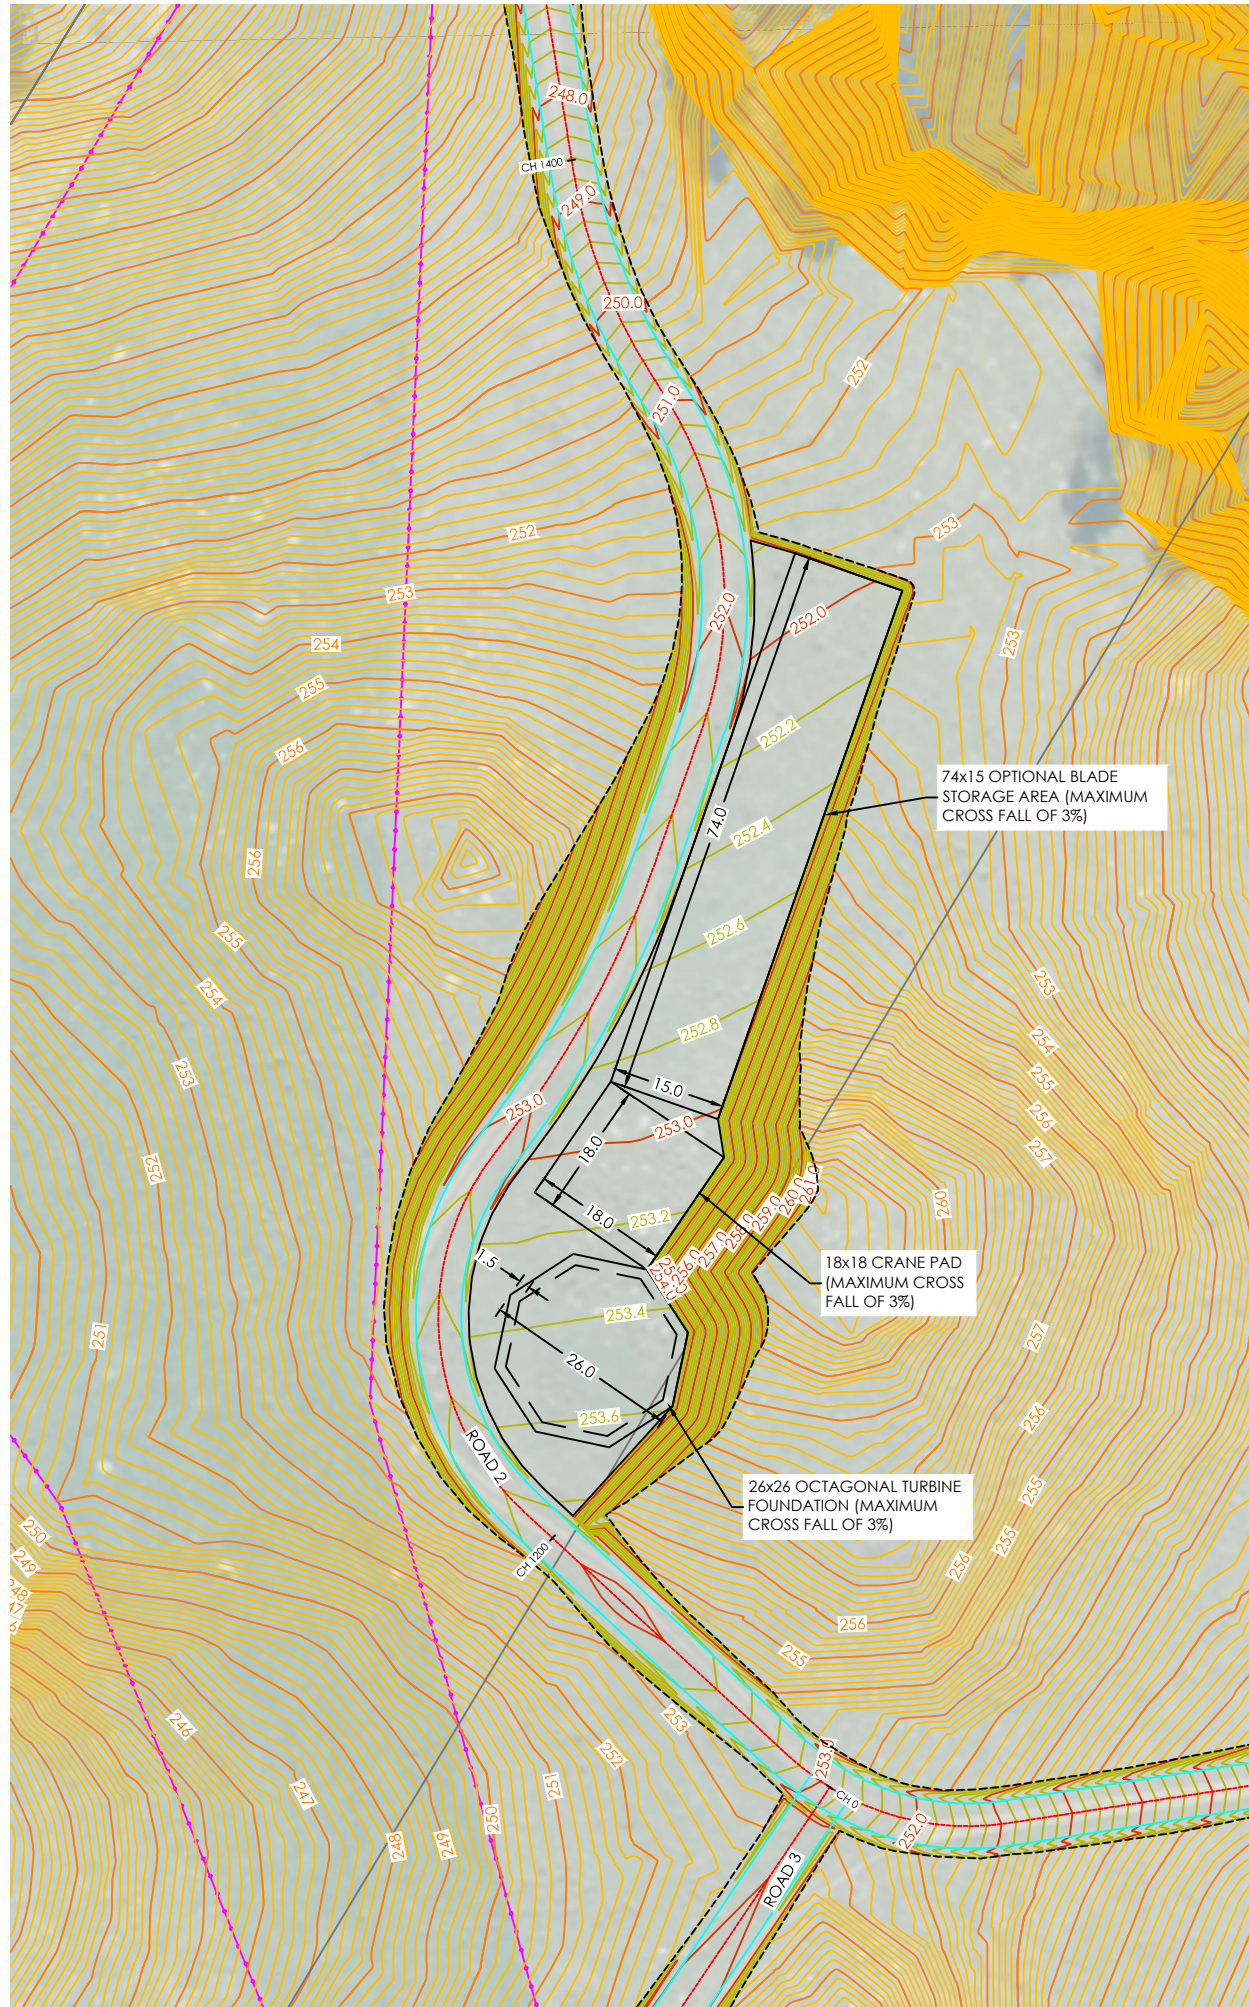

Surface Analysis: Elevation Ranges

Number	Color	Minimum Elevation (m)	Maximum Elevation (m)
1	Dark Red	-12.000	-10.000
2	Red	-10.000	-8.000
3	Red-Orange	-8.000	-6.000
4	Orange	-6.000	-4.000
5	Light Orange	-4.000	-2.000
6	Pink	-2.000	-1.000
7	Light Pink	-1.000	0.000
8	Light Green	0.000	1.000
9	Green	1.000	2.000
10	Light Green	2.000	4.000
11	Green	4.000	6.000
12	Dark Green	6.000	10.000

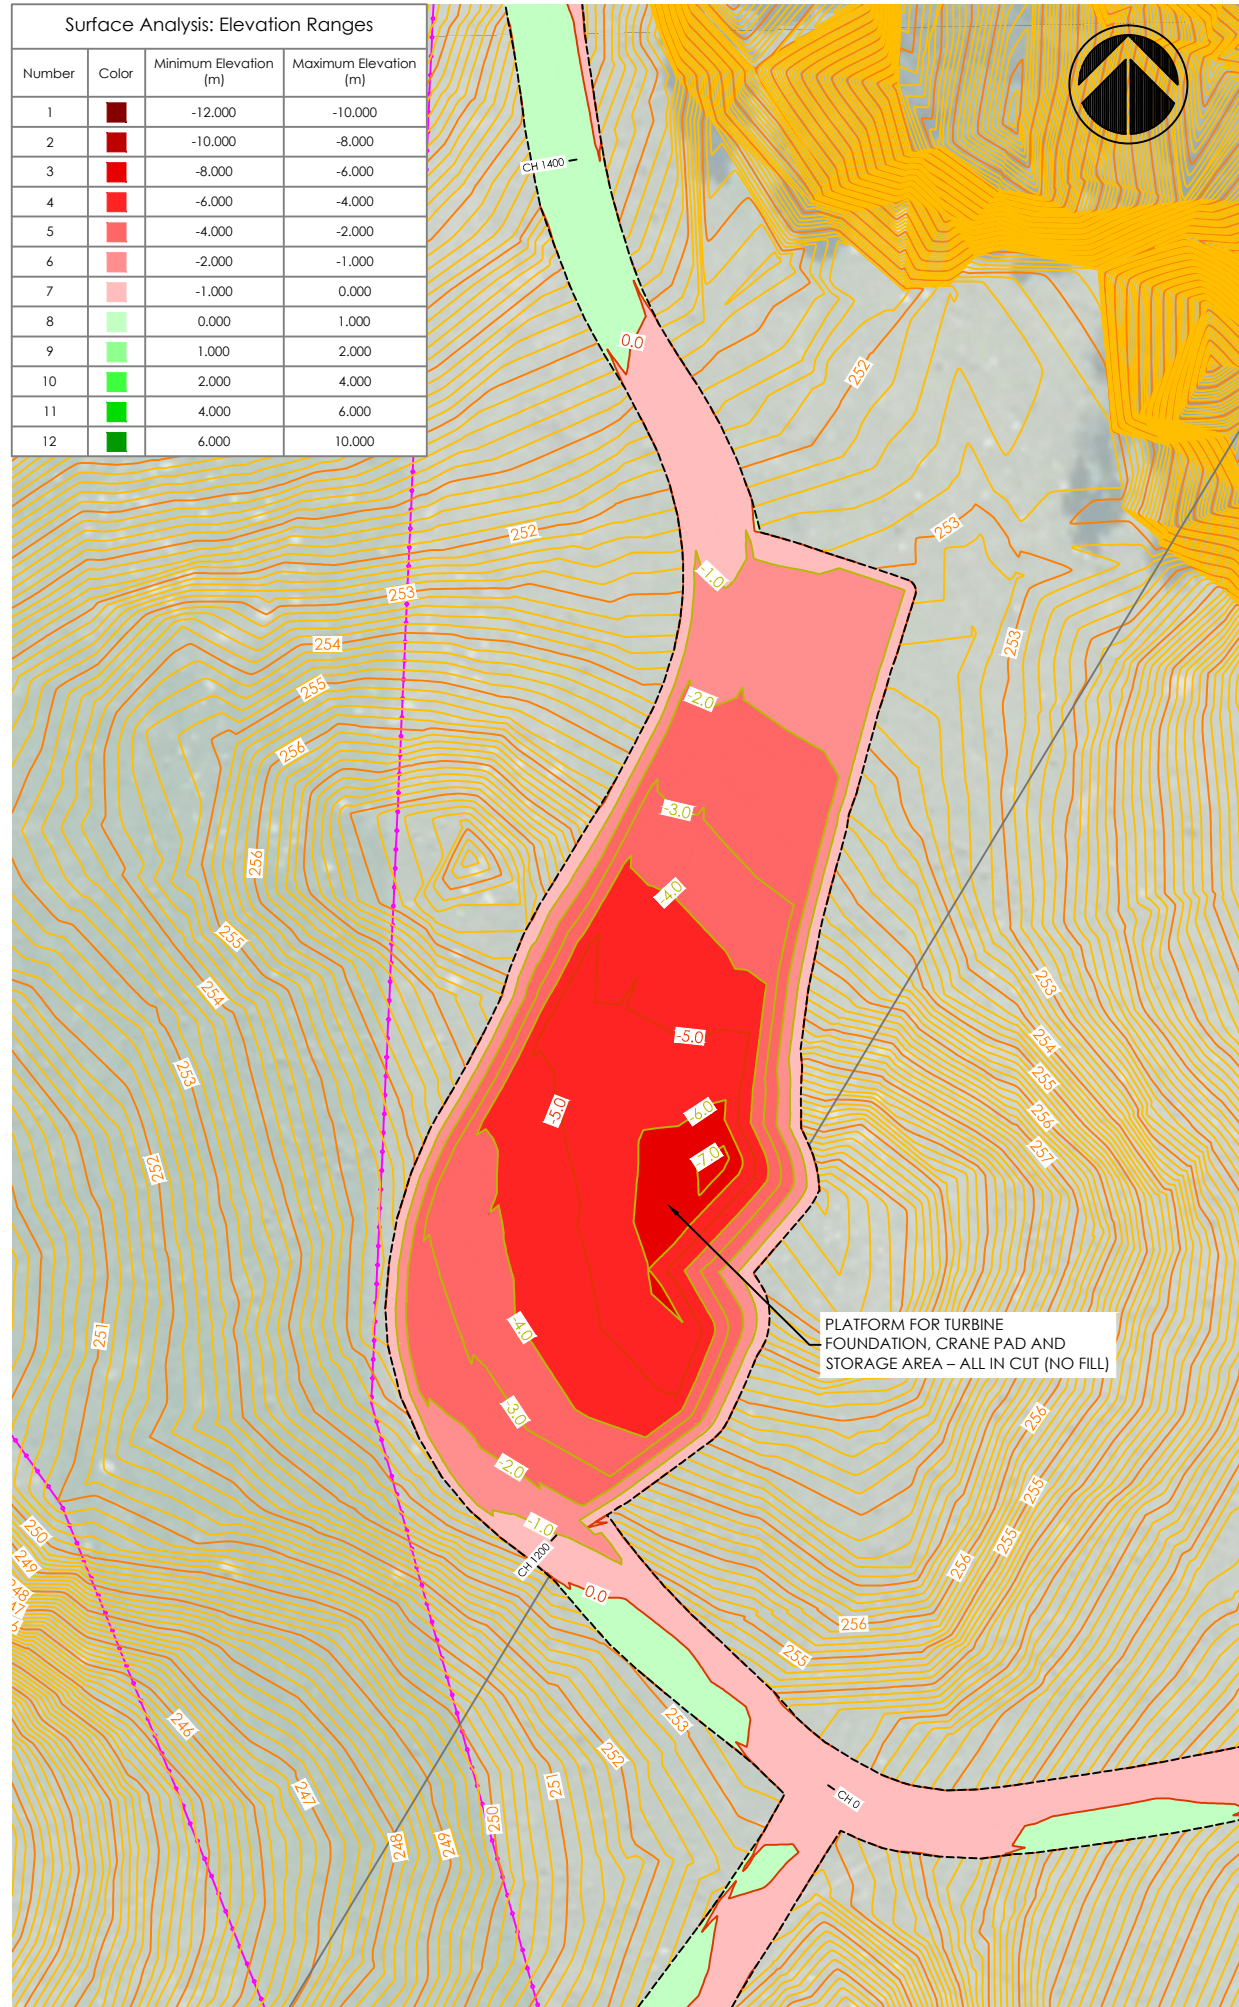

Notes:

- FOR INFORMATION PURPOSES ONLY.
- BOUNDARIES, CONTOURS AND OTHER BASE INFORMATION SHOWN IS INDICATIVE ONLY AND PRIMARILY INFORMED BY AERIAL LIDAR SURVEY BY SYNERGY POSITIONING SYSTEMS LTD IN APRIL 2016.
- COORDINATES SHOWN ARE IN TERMS OF MT EDEN 2000 CIRCUIT AND LEVELS ARE RELATIVE TO THE AUCKLAND 1946 VERTICAL DATUM.
- THE PROPOSED ROAD ALIGNMENT, TURBINE PLATFORMS, AND OVERALL EARTHWORKS ARE BASED ON AN INDICATIVE ROAD ALIGNMENT AND REMAIN SUBJECT TO DETAILED DESIGN.

LEGEND

- EXISTING PROPERTY BOUNDARY
- HDC/MPDC TERRITORIAL BOUNDARY
- EXISTING MAJOR CONTOUR
- EXISTING MINOR CONTOUR
- PROPOSED MAJOR CONTOUR
- PROPOSED MINOR CONTOUR
- EXTENT OF EARTHWORK
- PROPOSED TURBINE LOCATION
- EXISTING TRANSPOWER NATIONAL GRID LINES
- PROPOSED STAGE 1 ROAD CENTER AND EDGE OF CARRIAGEWAY
- EXISTING FENCE
- POTENTIAL QUARRY SITE
- POTENTIAL CLEANFILL SITE
- EXISTING CULVERT
- PROPOSED UPGRADED CULVERT

A RESOURCE CONSENT JT 15.06.18

REV: DESCRIPTION: BY: DATE:
 STATUS: **RESOURCE CONSENT**

TEKTUS Consultants Ltd
 PO Box 80212 Green Bay
 Auckland 0643 NZ
 p. 09 827 1191
 m. 021 1434 874
 www.tektus.nz

CLIENT: VENTUS ENERGY (NZ) LTD
 10/215 ROSEDALE ROAD, ALBANY
 AUCKLAND 0632


SURVEYOR: SYNERGY POSITIONING SYSTEMS LTD
 3/52 ARRENWAY DRIVE, ALBANY,
 AUCKLAND 0632

SITE: KAIMAI WIND FARM
 ROTOKOHU ROAD, PAEROA

TITLE: PRELIMINARY CIVIL ENGINEERING
 DRAWINGS


SUBTITLE: PROPOSED TURBINE PLATFORM
 FOR TURBINE NO.9

SCALE AT A3: 1:1000	DATE: 15.06.18	DRAWN: JT	CHECKED: JT
PROJECT NO: T15022	DRAWING NO: 210-09	REVISION: A	

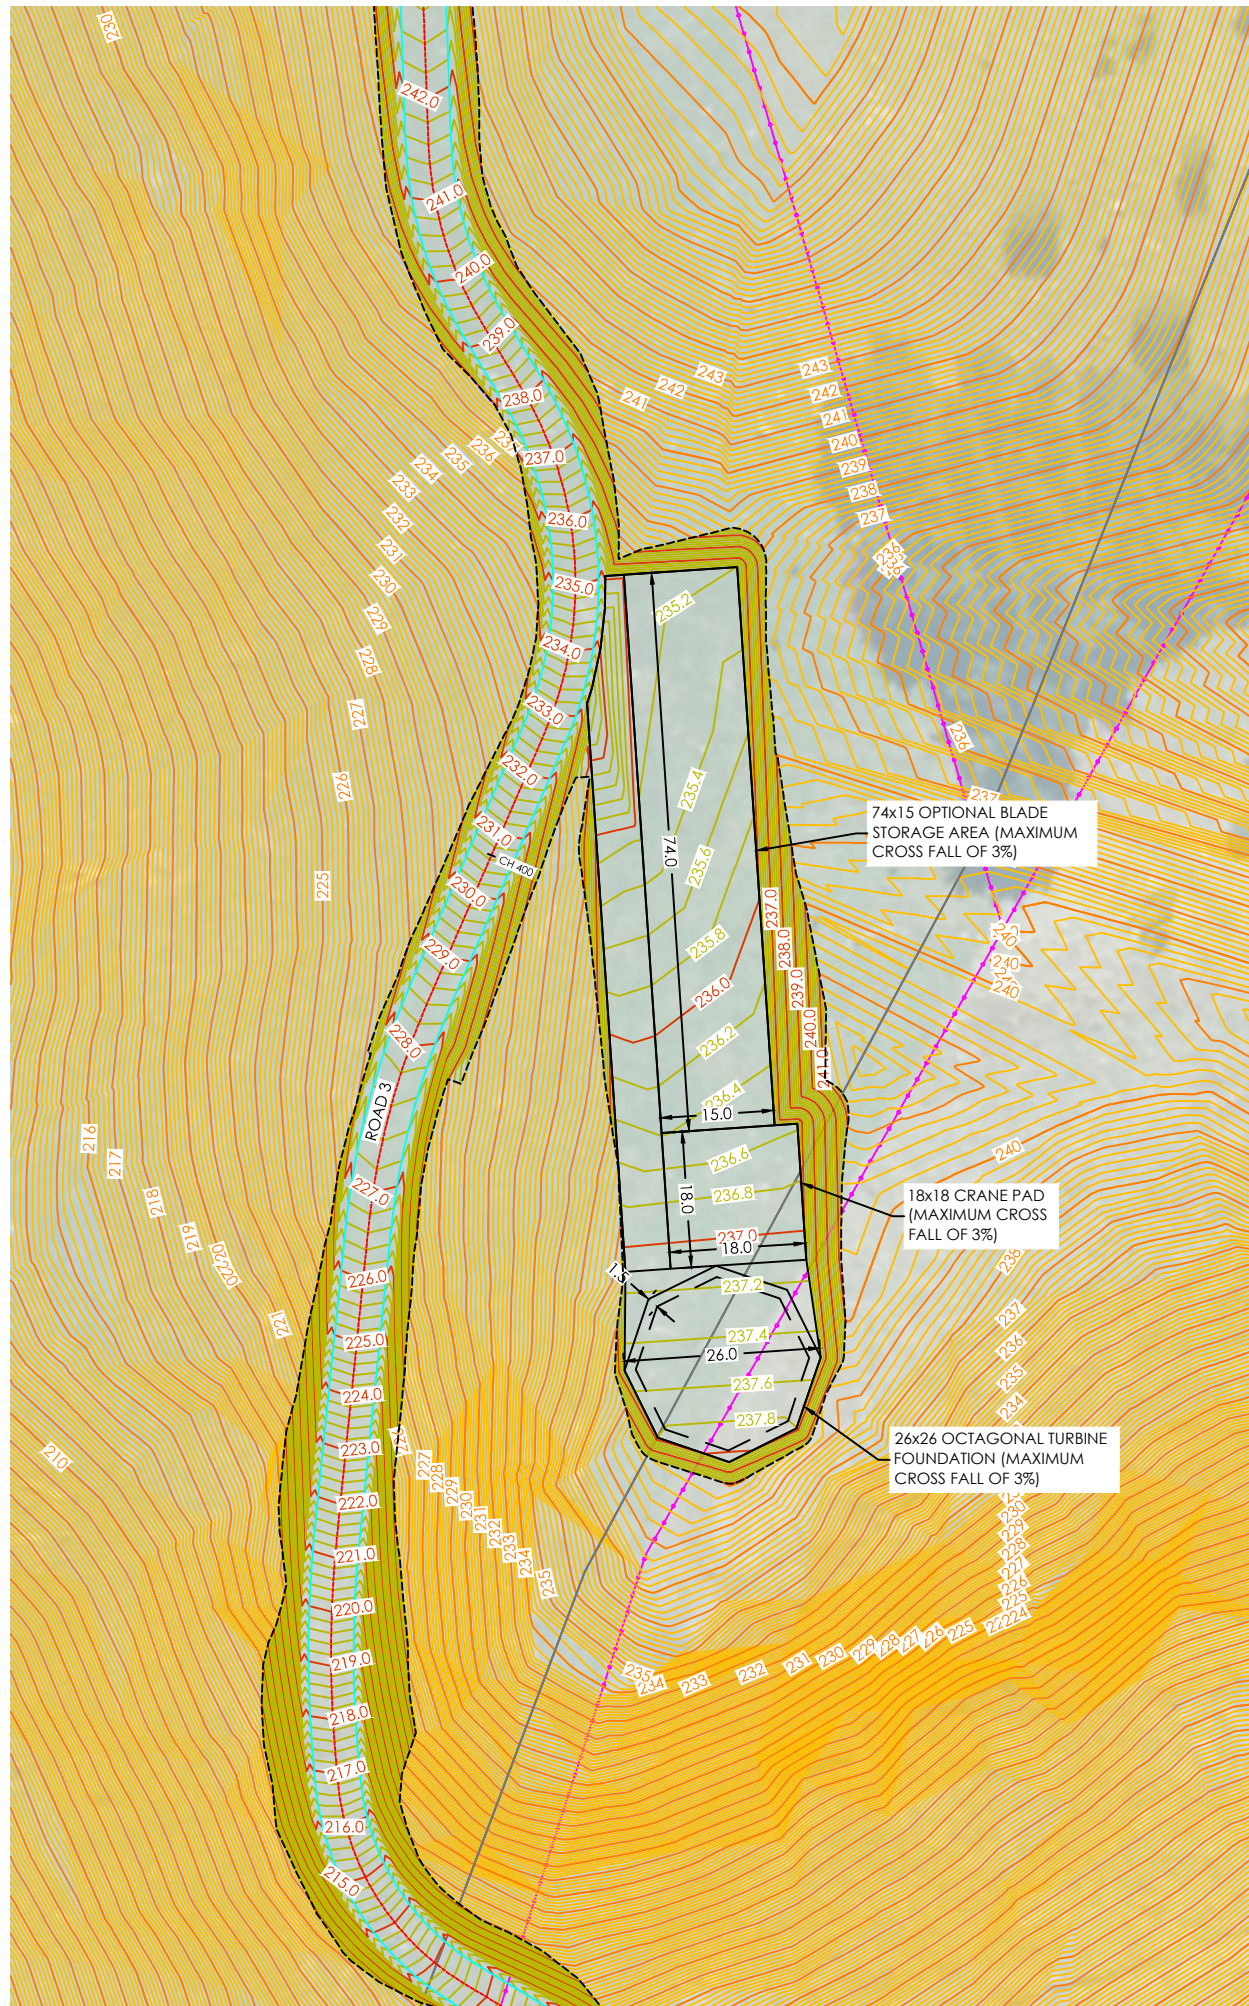

Surface Analysis: Elevation Ranges

Number	Color	Minimum Elevation (m)	Maximum Elevation (m)
1	Dark Red	-12.000	-10.000
2	Red	-10.000	-8.000
3	Dark Red	-8.000	-6.000
4	Red	-6.000	-4.000
5	Dark Red	-4.000	-2.000
6	Red	-2.000	-1.000
7	Light Red	-1.000	0.000
8	Light Green	0.000	1.000
9	Light Green	1.000	2.000
10	Light Green	2.000	4.000
11	Light Green	4.000	6.000
12	Dark Green	6.000	10.000

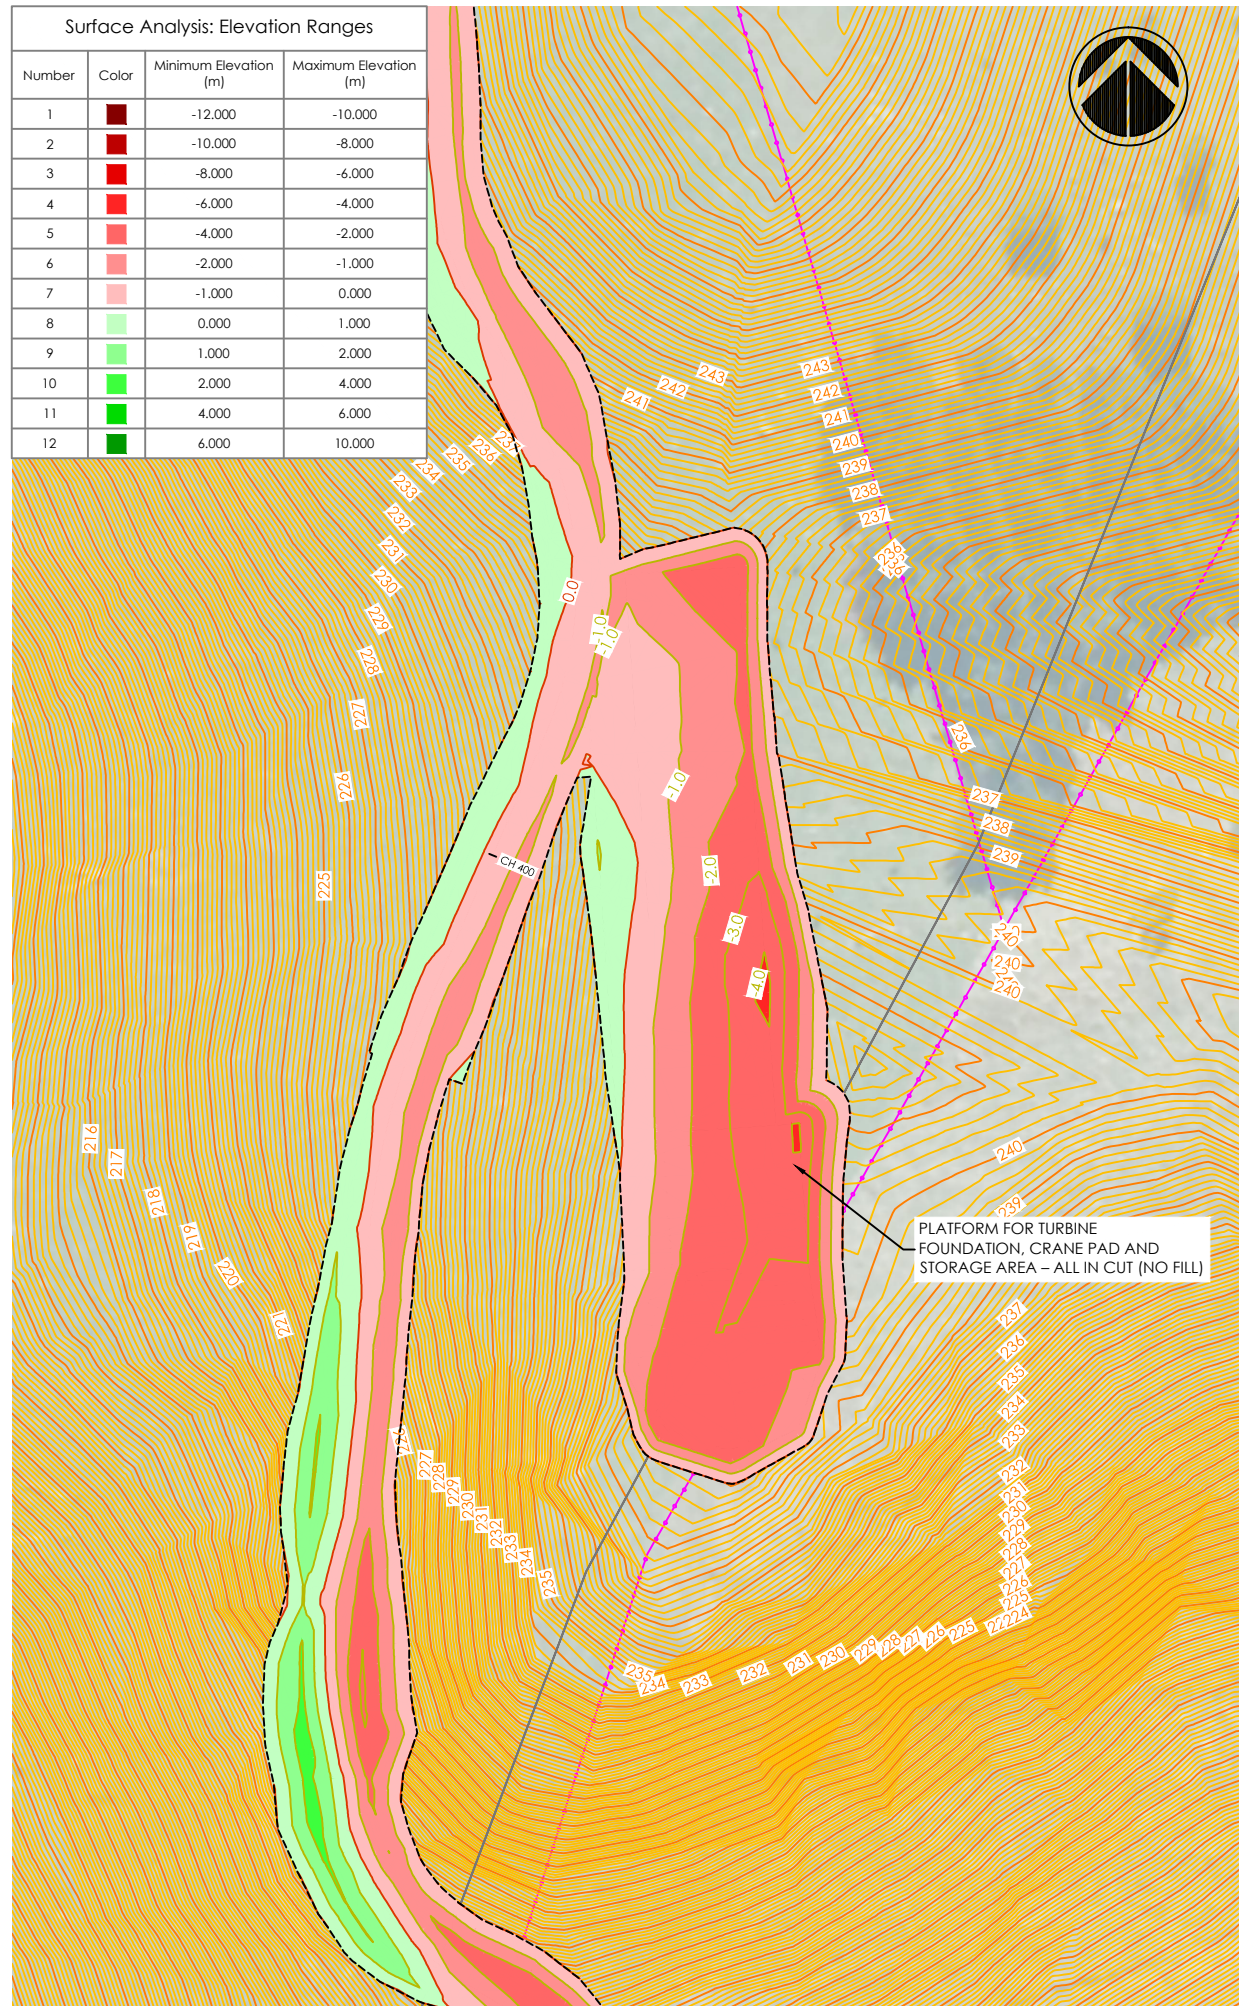

Notes:

- FOR INFORMATION PURPOSES ONLY.
- BOUNDARIES, CONTOURS AND OTHER BASE INFORMATION SHOWN IS INDICATIVE ONLY AND PRIMARILY INFORMED BY AERIAL LIDAR SURVEY BY SYNERGY POSITIONING SYSTEMS LTD IN APRIL 2016.
- COORDINATES SHOWN ARE IN TERMS OF MT EDEN 2000 CIRCUIT AND LEVELS ARE RELATIVE TO THE AUCKLAND 1946 VERTICAL DATUM.
- THE PROPOSED ROAD ALIGNMENT, TURBINE PLATFORMS, AND OVERALL EARTHWORKS ARE BASED ON AN INDICATIVE ROAD ALIGNMENT AND REMAIN SUBJECT TO DETAILED DESIGN.

LEGEND

- EXISTING PROPERTY BOUNDARY
- HDC/MPDC TERRITORIAL BOUNDARY
- EXISTING MAJOR CONTOUR
- EXISTING MINOR CONTOUR
- PROPOSED MAJOR CONTOUR
- PROPOSED MINOR CONTOUR
- - - - EXTENT OF EARTHWORK
- ⊥ PROPOSED TURBINE LOCATION
- EXISTING TRANSPOWER NATIONAL GRID LINES
- PROPOSED STAGE 1 ROAD CENTER AND EDGE OF CARRIAGEWAY
- EXISTING FENCE
- ⊙ POTENTIAL QUARRY SITE
- ⊙ POTENTIAL CLEANFILL SITE
- EXISTING CULVERT
- PROPOSED UPGRADED CULVERT

A RESOURCE CONSENT JT 15.06.18

REV: DESCRIPTION: BY: DATE:
 STATUS: **RESOURCE CONSENT**

TEKTUS Consultants Ltd
 PO Box 80212 Green Bay
 Auckland 0643 NZ
 p. 09 827 1191
 m. 021 1434 874
 www.tektus.nz

CLIENT:
 VENTUS ENERGY (NZ) LTD
 10/215 ROSEDALE ROAD, ALBANY
 AUCKLAND 0632


SURVEYOR:
 SYNERGY POSITIONING SYSTEMS LTD
 3/52 ARRENWAY DRIVE, ALBANY,
 AUCKLAND 0632

SITE:
 KAIMAI WIND FARM
 ROTOKOHU ROAD, PAEROA

TITLE:
 PRELIMINARY CIVIL ENGINEERING
 DRAWINGS


SUBTITLE:
 PROPOSED TURBINE PLATFORM
 FOR TURBINE NO.10

SCALE AT A3: 1:1000	DATE: 15.06.18	DRAWN: JT	CHECKED: JT
PROJECT NO: T15022	DRAWING NO: 210-10	REVISION: A	

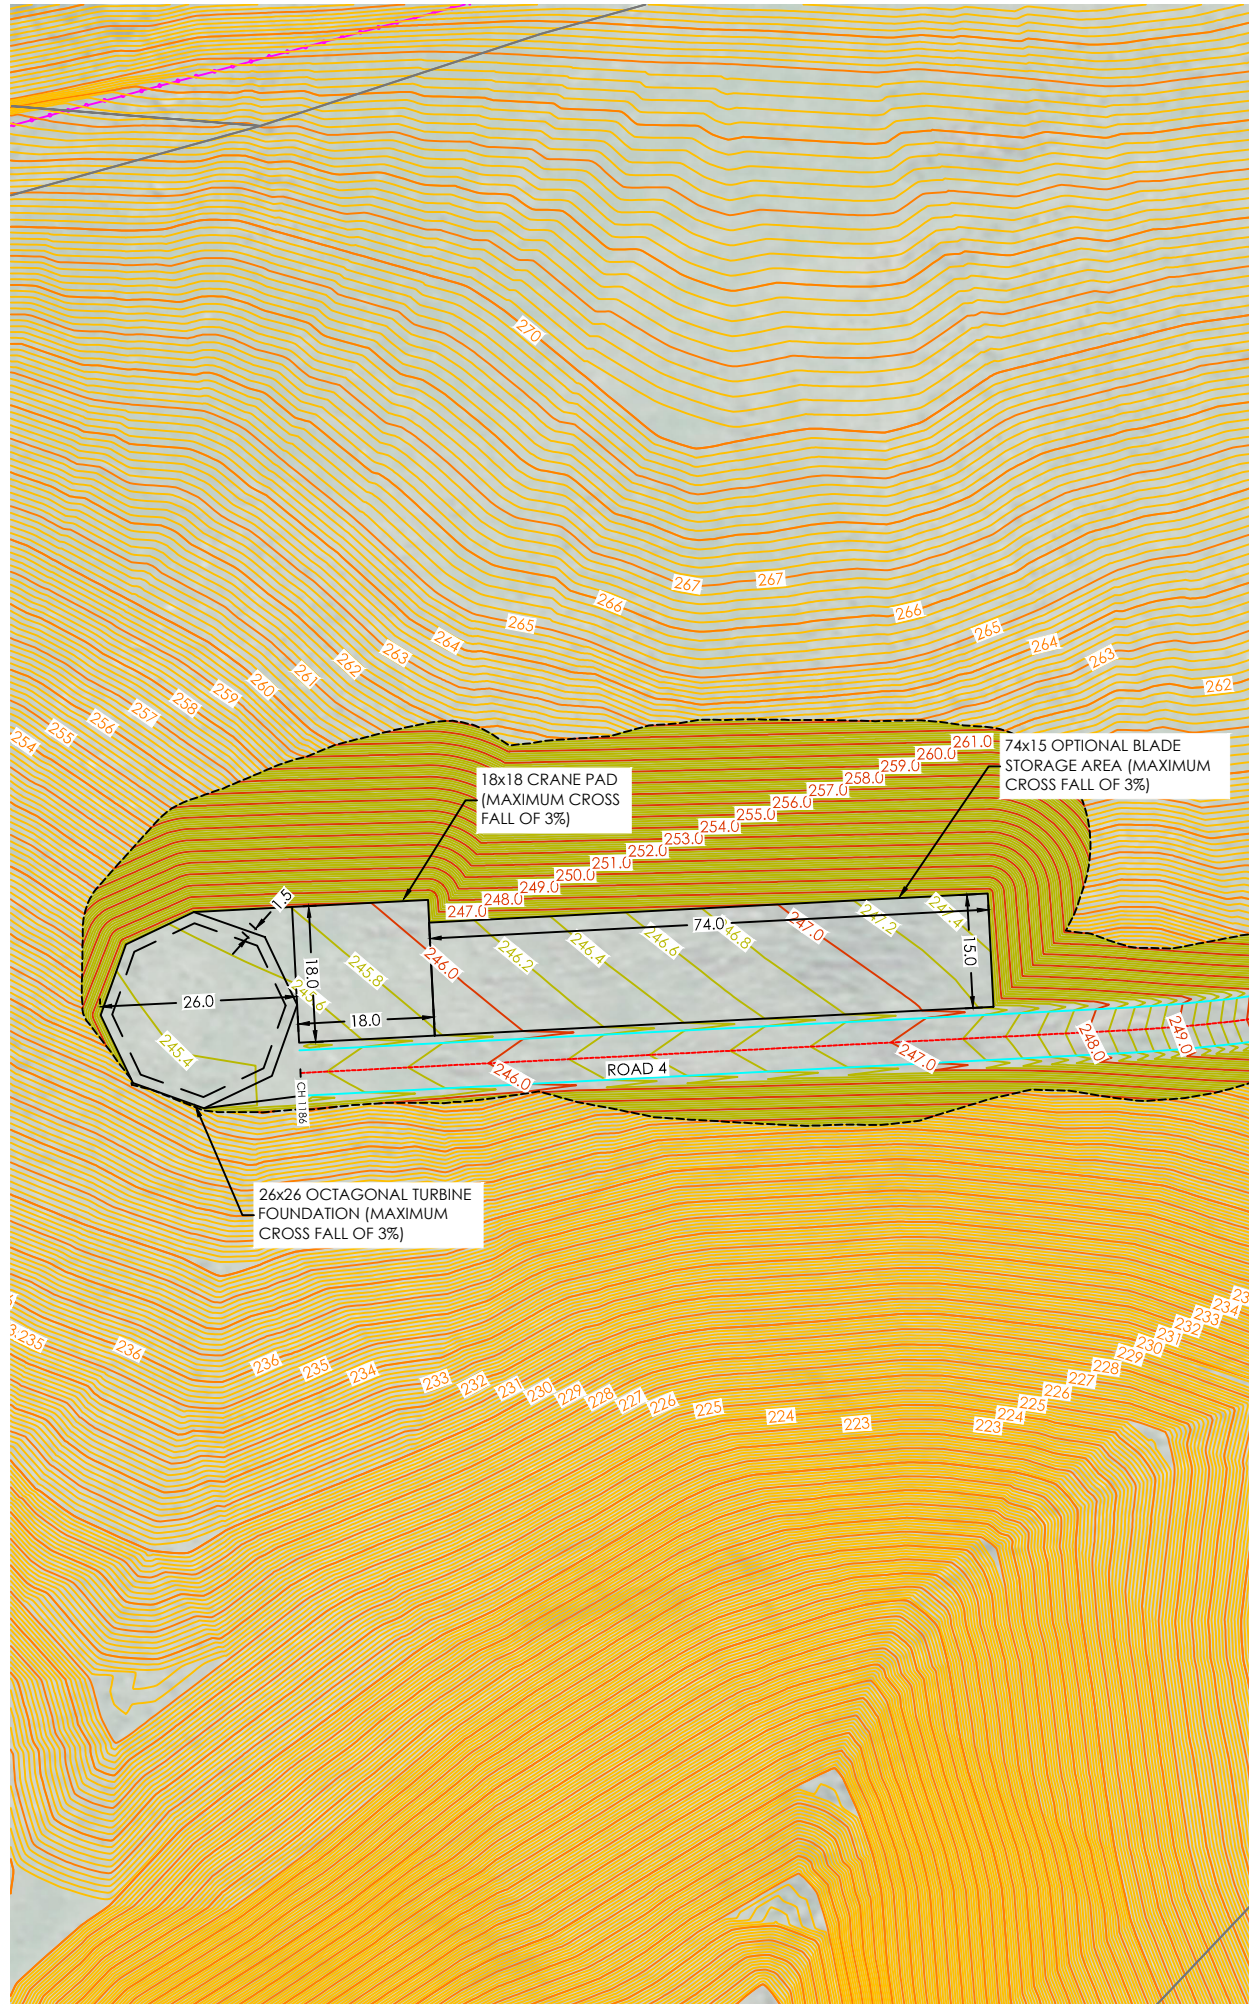

Surface Analysis: Elevation Ranges

Number	Color	Minimum Elevation (m)	Maximum Elevation (m)
1	Dark Red	-12.000	-10.000
2	Red	-10.000	-8.000
3	Light Red	-8.000	-6.000
4	Orange-Red	-6.000	-4.000
5	Orange	-4.000	-2.000
6	Light Orange	-2.000	-1.000
7	Pink	-1.000	0.000
8	Light Green	0.000	1.000
9	Green	1.000	2.000
10	Light Yellow-Green	2.000	4.000
11	Yellow	4.000	6.000
12	Dark Yellow	6.000	10.000

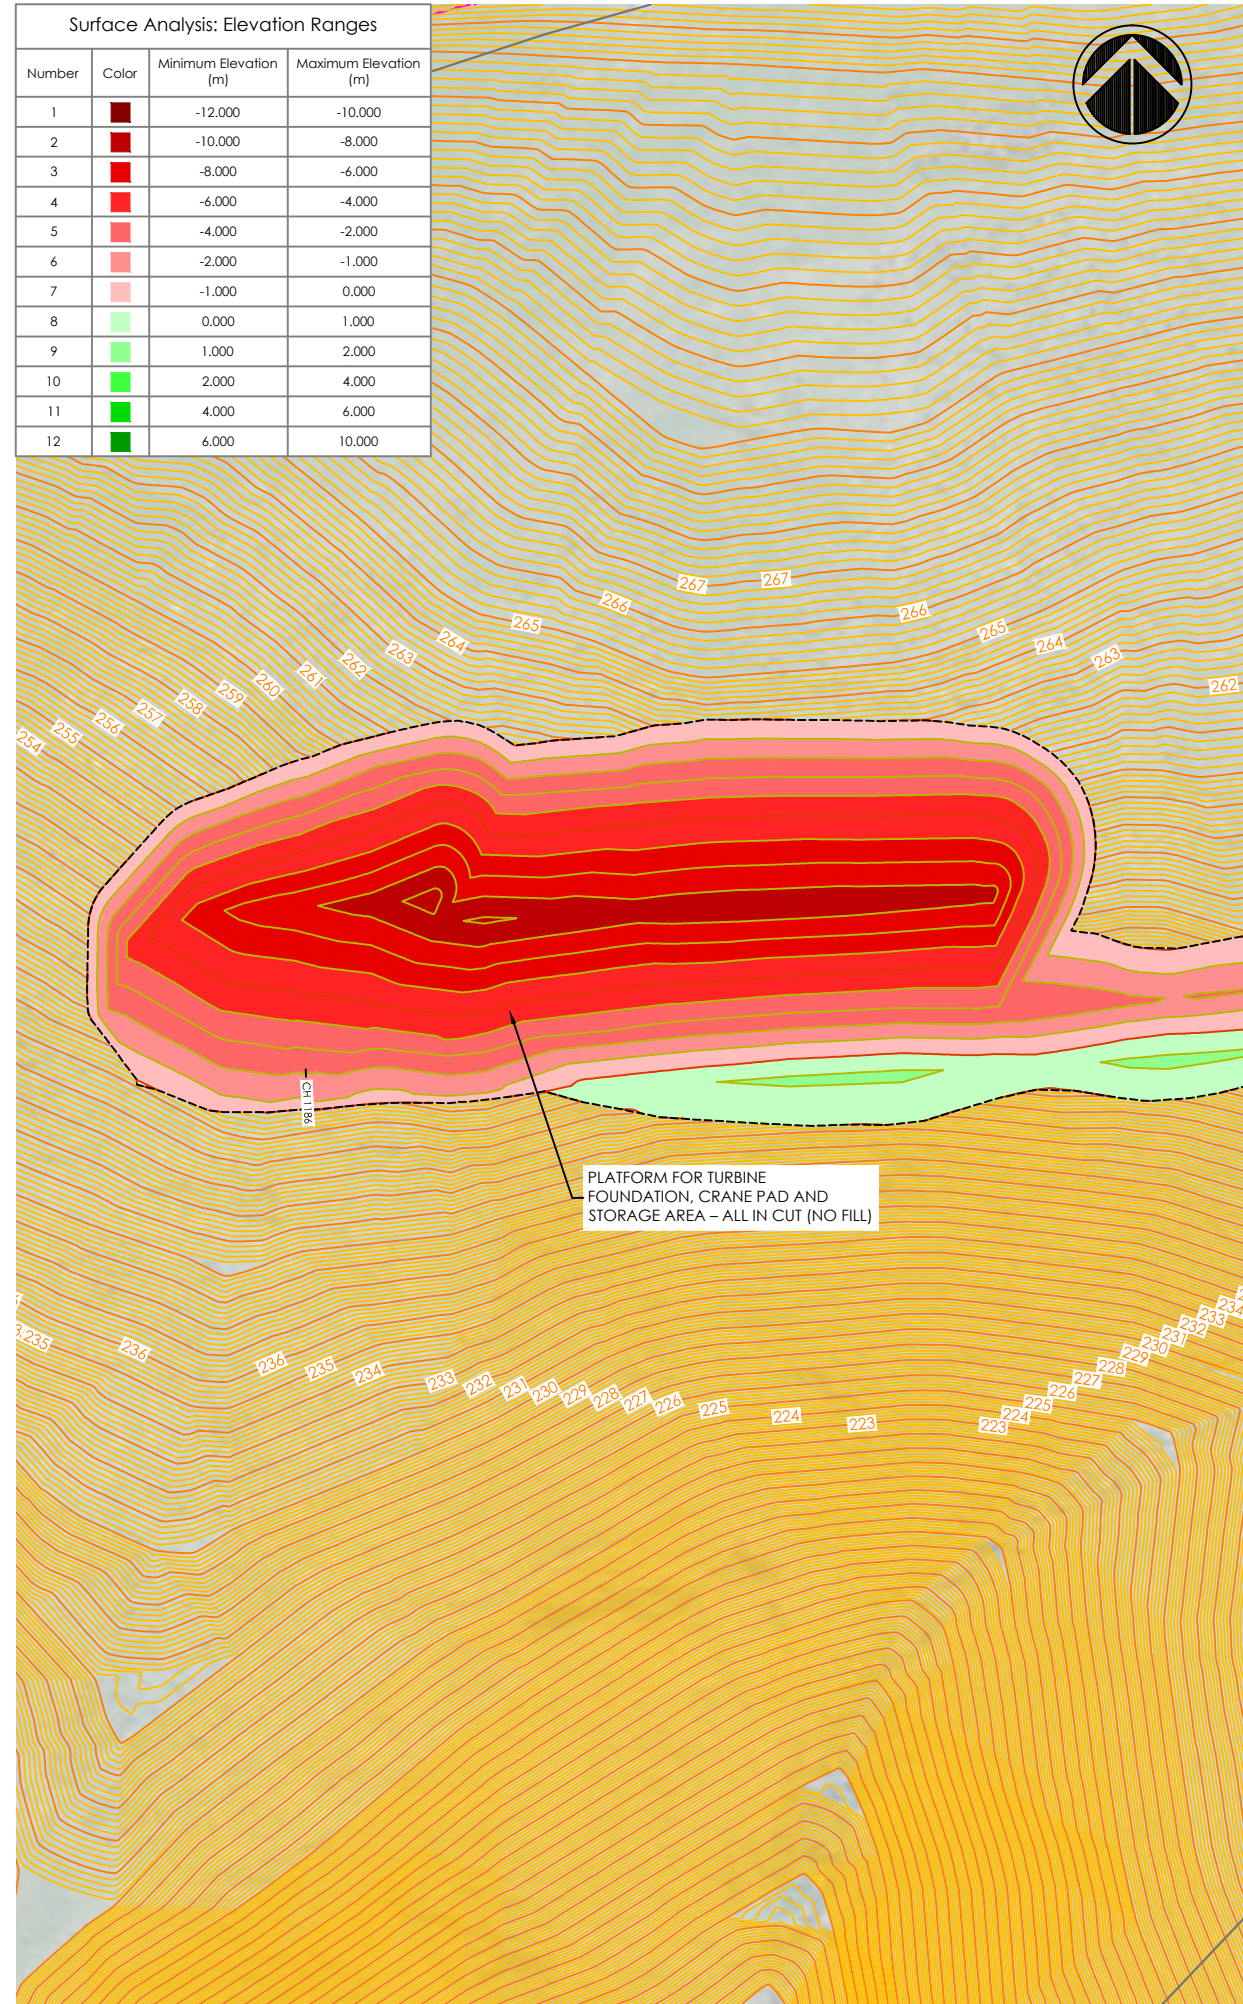

Notes:

- FOR INFORMATION PURPOSES ONLY.
- BOUNDARIES, CONTOURS AND OTHER BASE INFORMATION SHOWN IS INDICATIVE ONLY AND PRIMARILY INFORMED BY AERIAL LIDAR SURVEY BY SYNERGY POSITIONING SYSTEMS LTD IN APRIL 2016.
- COORDINATES SHOWN ARE IN TERMS OF MT EDEN 2000 CIRCUIT AND LEVELS ARE RELATIVE TO THE AUCKLAND 1946 VERTICAL DATUM.
- THE PROPOSED ROAD ALIGNMENT, TURBINE PLATFORMS, AND OVERALL EARTHWORKS ARE BASED ON AN INDICATIVE ROAD ALIGNMENT AND REMAIN SUBJECT TO DETAILED DESIGN.

LEGEND

- EXISTING PROPERTY BOUNDARY
- HDC/MPDC TERRITORIAL BOUNDARY
- EXISTING MAJOR CONTOUR
- EXISTING MINOR CONTOUR
- PROPOSED MAJOR CONTOUR
- PROPOSED MINOR CONTOUR
- EXTENT OF EARTHWORK
- PROPOSED TURBINE LOCATION
- EXISTING TRANSPOWER NATIONAL GRID LINES
- PROPOSED STAGE 1 ROAD CENTER AND EDGE OF CARRIAGEWAY
- EXISTING FENCE
- POTENTIAL QUARRY SITE
- POTENTIAL CLEANFILL SITE
- EXISTING CULVERT
- PROPOSED UPGRADED CULVERT

A RESOURCE CONSENT JT 15.06.18

REV: DESCRIPTION: BY: DATE:
 STATUS: **RESOURCE CONSENT**

TEKTUS Consultants Ltd
 PO Box 80212 Green Bay
 Auckland 0643 NZ
 p. 09 827 1191
 m. 021 1434 874
 www.tektus.nz

CLIENT: VENTUS ENERGY (NZ) LTD
 10/215 ROSEDALE ROAD, ALBANY
 AUCKLAND 0632


SURVEYOR: SYNERGY POSITIONING SYSTEMS LTD
 3/52 ARRENWAY DRIVE, ALBANY,
 AUCKLAND 0632

SITE: KAIMAI WIND FARM
 ROTOKOHU ROAD, PAEROA

TITLE: PRELIMINARY CIVIL ENGINEERING
 DRAWINGS


SUBTITLE: PROPOSED TURBINE PLATFORM
 FOR TURBINE NO.11

SCALE AT A3: 1:1000	DATE: 15.06.18	DRAWN: JT	CHECKED: JT
PROJECT NO: T15022	DRAWING NO: 210-11	REVISION: A	

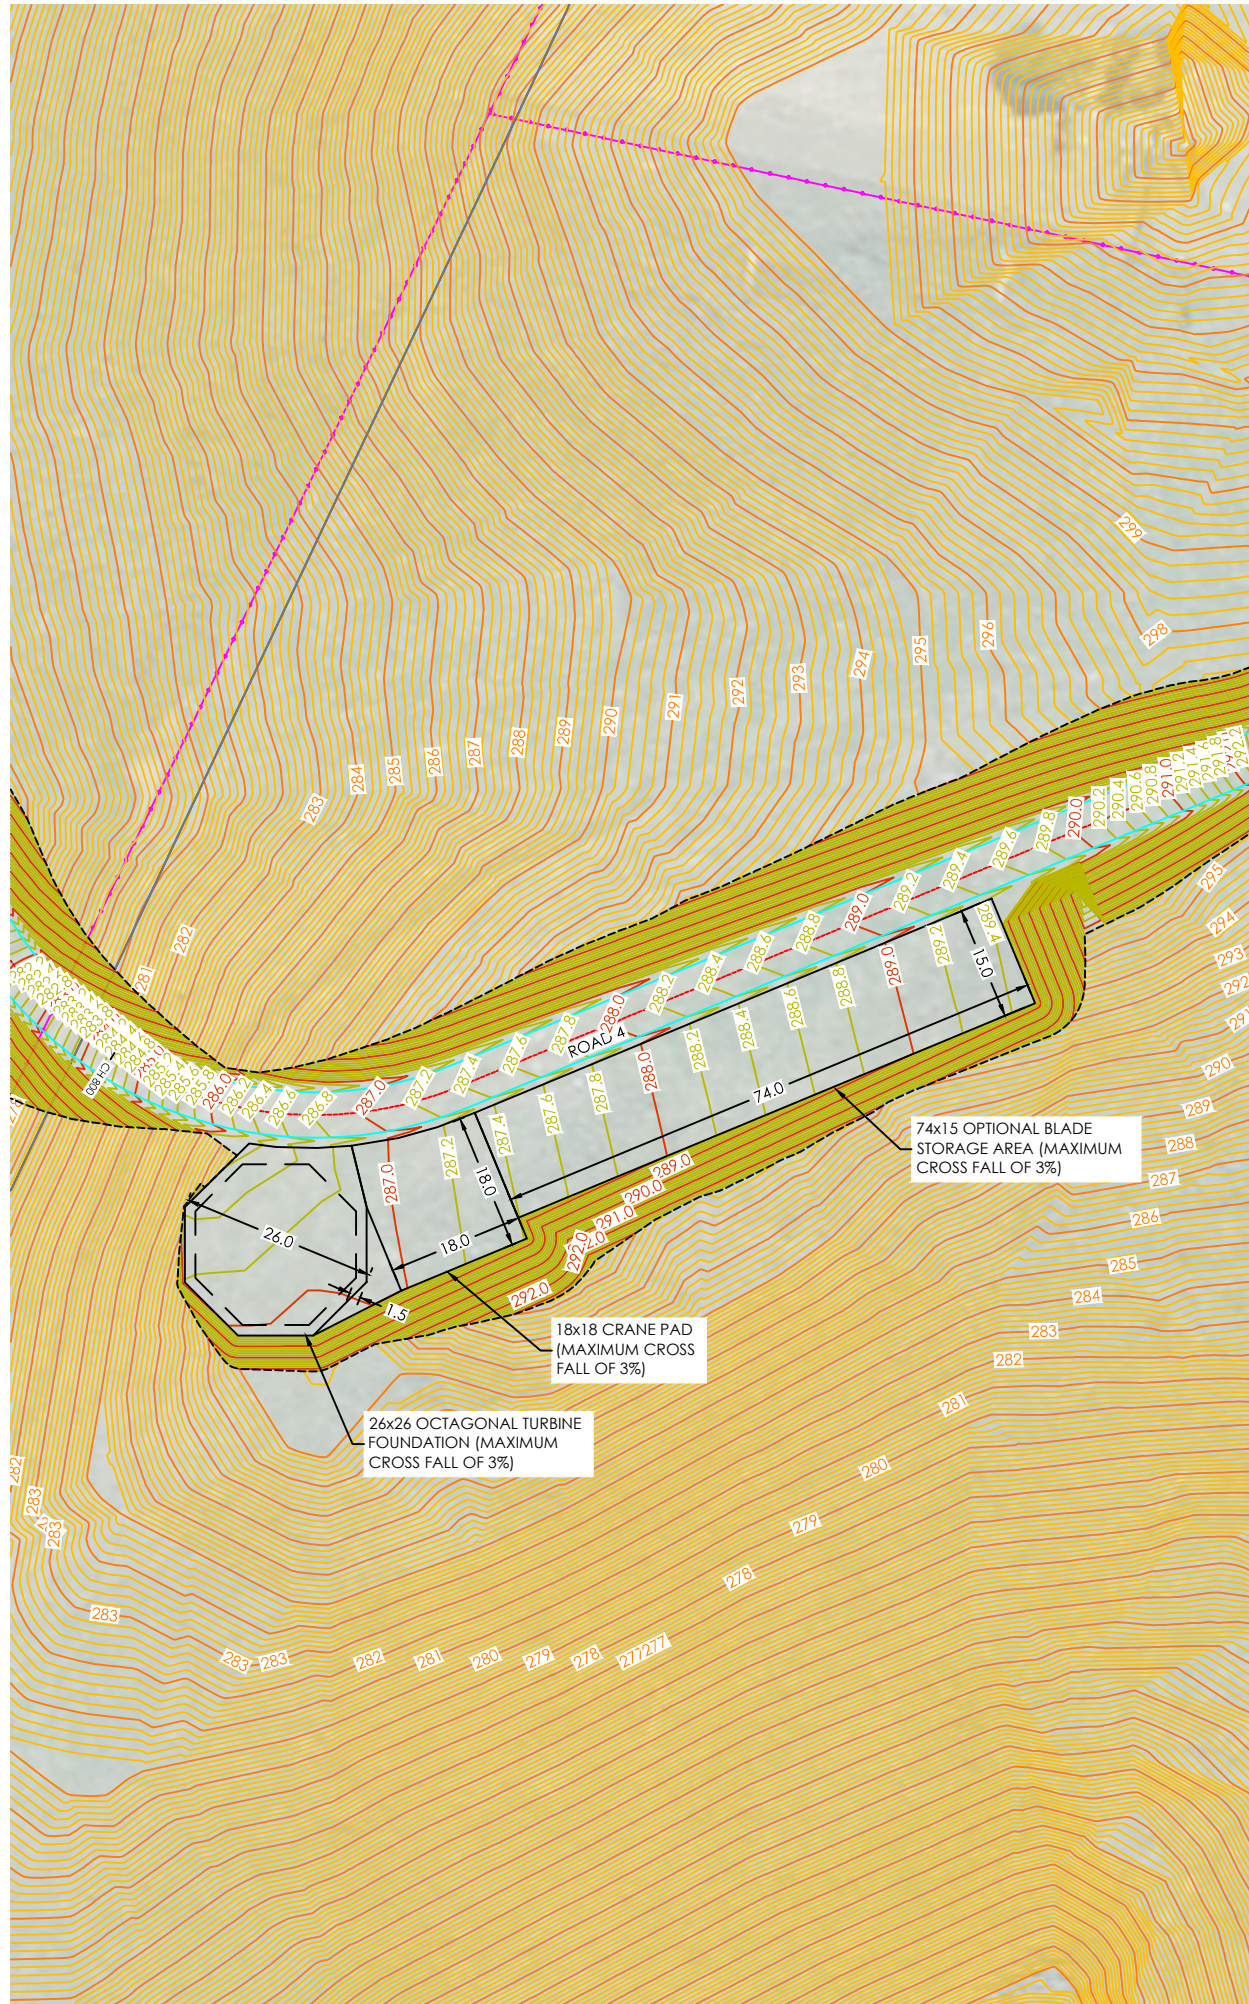

Surface Analysis: Elevation Ranges

Number	Color	Minimum Elevation (m)	Maximum Elevation (m)
1	Dark Red	-12.000	-10.000
2	Red	-10.000	-8.000
3	Dark Red	-8.000	-6.000
4	Red	-6.000	-4.000
5	Dark Red	-4.000	-2.000
6	Red	-2.000	-1.000
7	Light Red	-1.000	0.000
8	Light Green	0.000	1.000
9	Green	1.000	2.000
10	Light Green	2.000	4.000
11	Green	4.000	6.000
12	Dark Green	6.000	10.000

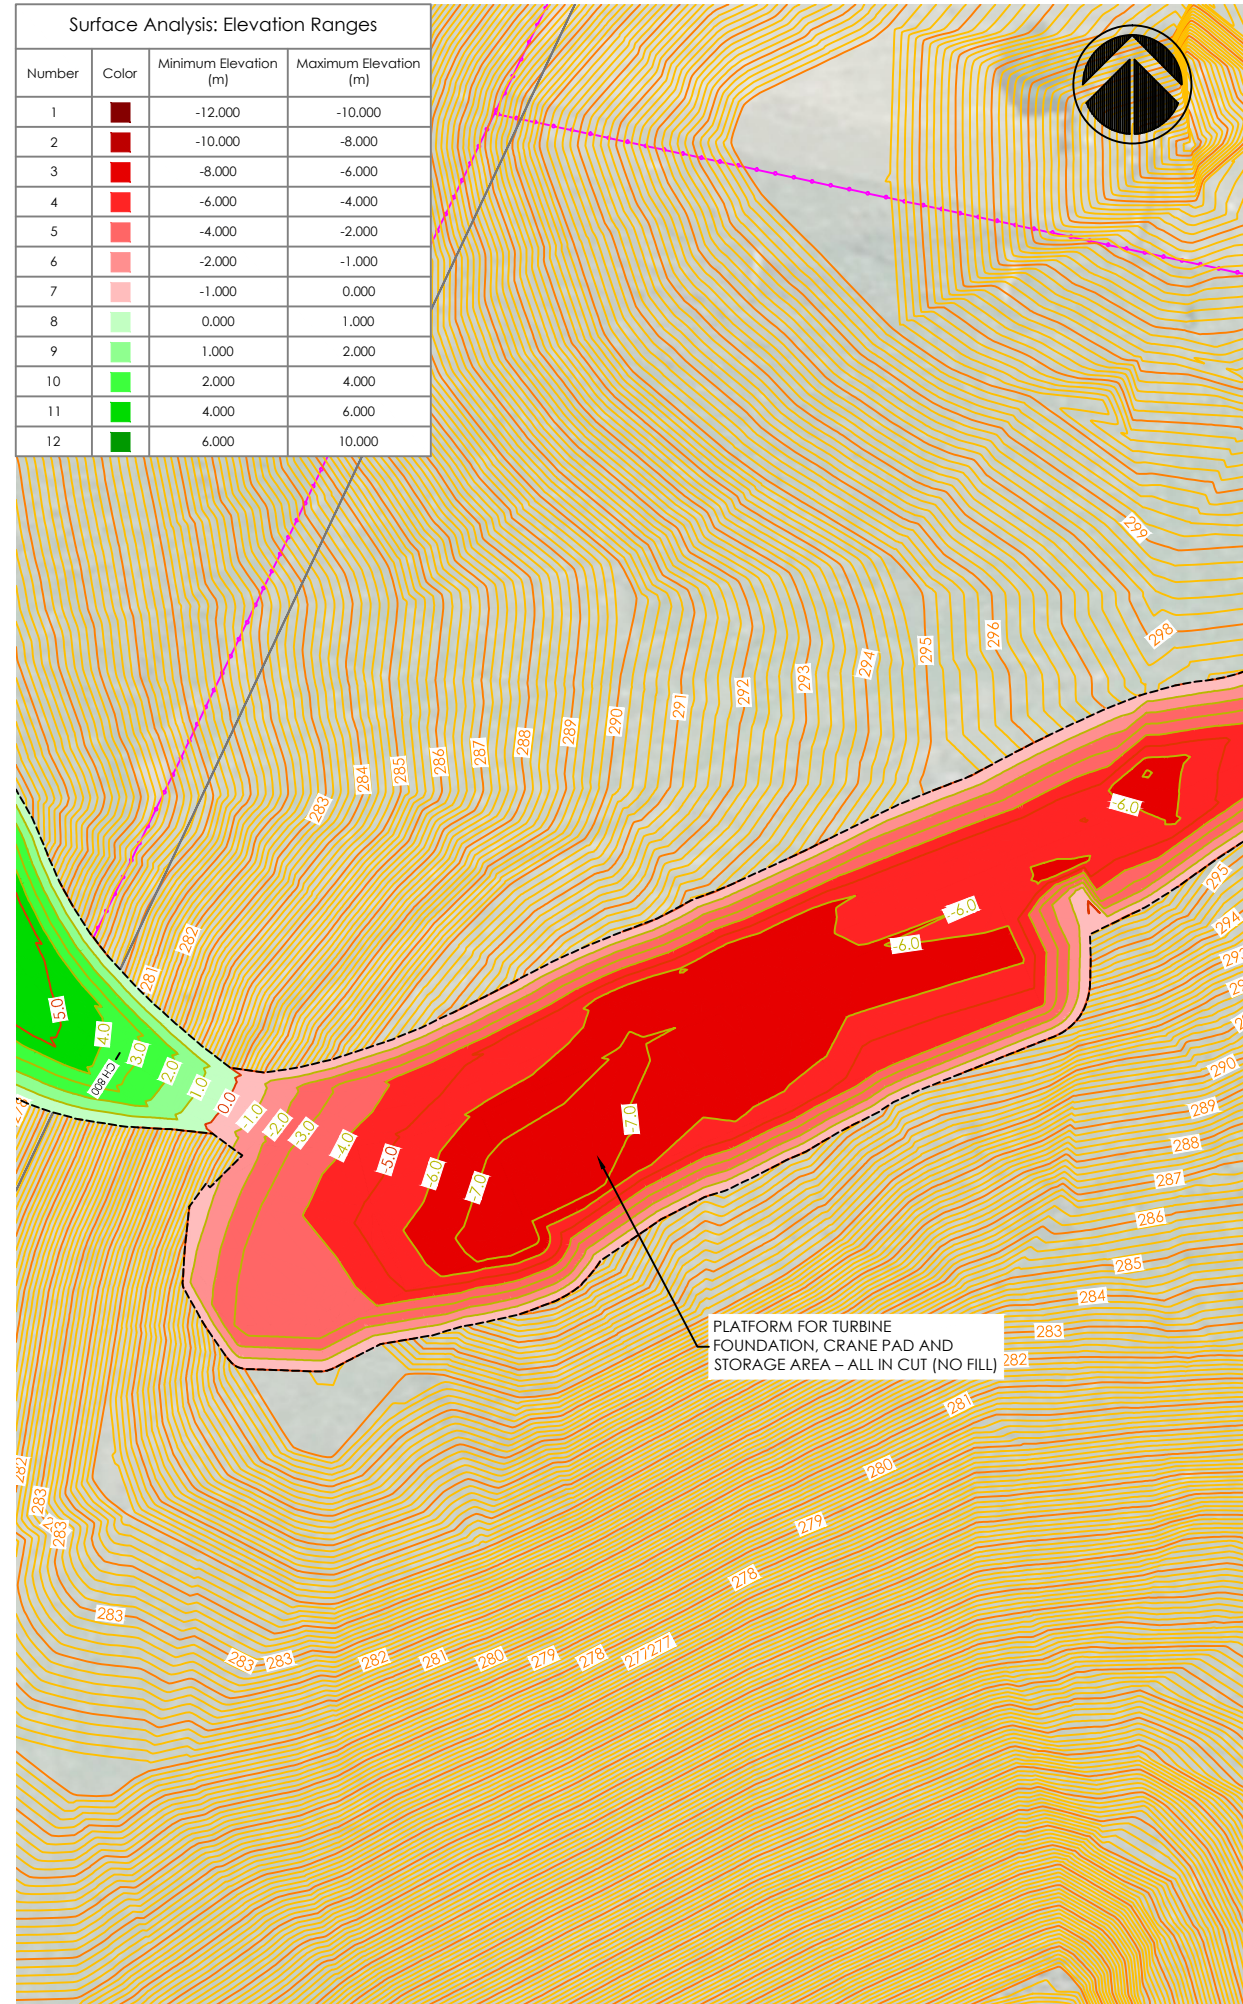

Notes:

- FOR INFORMATION PURPOSES ONLY.
- BOUNDARIES, CONTOURS AND OTHER BASE INFORMATION SHOWN IS INDICATIVE ONLY AND PRIMARILY INFORMED BY AERIAL LIDAR SURVEY BY SYNERGY POSITIONING SYSTEMS LTD IN APRIL 2016.
- COORDINATES SHOWN ARE IN TERMS OF MT EDEN 2000 CIRCUIT AND LEVELS ARE RELATIVE TO THE AUCKLAND 1946 VERTICAL DATUM.
- THE PROPOSED ROAD ALIGNMENT, TURBINE PLATFORMS, AND OVERALL EARTHWORKS ARE BASED ON AN INDICATIVE ROAD ALIGNMENT AND REMAIN SUBJECT TO DETAILED DESIGN.

LEGEND

- EXISTING PROPERTY BOUNDARY
- HDC/MPDC TERRITORIAL BOUNDARY
- EXISTING MAJOR CONTOUR
- EXISTING MINOR CONTOUR
- PROPOSED MAJOR CONTOUR
- PROPOSED MINOR CONTOUR
- EXTENT OF EARTHWORK
- PROPOSED TURBINE LOCATION
- EXISTING TRANSPOWER NATIONAL GRID LINES
- PROPOSED STAGE 1 ROAD CENTER AND EDGE OF CARRIAGEWAY
- EXISTING FENCE
- POTENTIAL QUARRY SITE
- POTENTIAL CLEANFILL SITE
- EXISTING CULVERT
- PROPOSED UPGRADED CULVERT

A	RESOURCE CONSENT	JT	15.06.18
---	------------------	----	----------

REV:	DESCRIPTION:	BY:	DATE:
	STATUS:		
	RESOURCE CONSENT		

TEKTUS Consultants Ltd
 PO Box 80212 Green Bay
 Auckland 0643 NZ
 p. 09 827 1191
 m. 021 1434 874
 www.tektus.nz

CLIENT:
 VENTUS ENERGY (NZ) LTD
 10/215 ROSEDALE ROAD, ALBANY
 AUCKLAND 0632

SURVEYOR:
 SYNERGY POSITIONING SYSTEMS LTD
 3/52 ARRENWAY DRIVE, ALBANY,
 AUCKLAND 0632

SITE:
 KAIMAI WIND FARM
 ROTOKOHU ROAD, PAEROA

TITLE:
 PRELIMINARY CIVIL ENGINEERING
 DRAWINGS

SUBTITLE:
 PROPOSED TURBINE PLATFORM
 FOR TURBINE NO.12

SCALE AT A3: 1:1000	DATE: 15.06.18	DRAWN: JT	CHECKED: JT
PROJECT NO: T15022	DRAWING NO: 210-12	REVISION: A	