

Notes:

1. FOR INFORMATION PURPOSES ONLY.
2. BOUNDARIES, CONTOURS AND OTHER BASE INFORMATION SHOWN IS INDICATIVE ONLY AND PRIMARILY INFORMED BY AERIAL LIDAR SURVEY BY SYNERGY POSITIONING SYSTEMS LTD IN APRIL 2016.
3. COORDINATES SHOWN ARE IN TERMS OF MT EDEN 2000 CIRCUIT AND LEVELS ARE RELATIVE TO THE AUCKLAND 1946 VERTICAL DATUM.
4. THE PROPOSED ROAD ALIGNMENT, TURBINE PLATFORMS, AND OVERALL EARTHWORKS ARE BASED ON AN INDICATIVE ROAD ALIGNMENT AND REMAIN SUBJECT TO DETAILED DESIGN.

LEGEND

- EXISTING PROPERTY BOUNDARY
- HDC/MPDC TERRITORIAL BOUNDARY
- EXISTING MAJOR CONTOUR
- EXISTING MINOR CONTOUR
- PROPOSED MAJOR CONTOUR
- PROPOSED MINOR CONTOUR
- EXTENT OF EARTHWORK
- PROPOSED TURBINE LOCATION
- EXISTING TRANSPOWER NATIONAL GRID LINES
- PROPOSED STAGE 1 ROAD CENTER AND EDGE OF CARRIAGEWAY
- EXISTING FENCE
- POTENTIAL QUARRY SITE
- POTENTIAL CLEANFILL SITE
- EXISTING CULVERT
- PROPOSED UPGRADED CULVERT

A	RESOURCE CONSENT	JT	15.06.18
---	------------------	----	----------

REV:	DESCRIPTION:	BY:	DATE:
	STATUS:		
	RESOURCE CONSENT		

TEKTUS Consultants Ltd
PO Box 80212 Green Bay
Auckland 0643 NZ
p. 09 827 1191
m. 021 1434 874
www.tektus.nz

TEKTUS

CONSULTANTS

CLIENT:
VENTUS ENERGY (NZ) LTD
10/215 ROSEDALE ROAD, ALBANY
AUCKLAND 0632


SURVEYOR:
SYNERGY POSITIONING SYSTEMS LTD
3/52 ARRENWAY DRIVE, ALBANY,
AUCKLAND 0632

SITE:
KAIMAI WIND FARM
ROKOHU ROAD, PAEROA

TITLE:
PRELIMINARY CIVIL ENGINEERING
DRAWINGS

SUBTITLE:
GENERAL ARRANGEMENT PLAN
DETAIL PLAN SHEET 1

SCALE AT A3: 1:5000	DATE: 15.06.18	DRAWN: JT	CHECKED: JT
PROJECT NO: T15022	DRAWING NO: 200-1	REVISION:	A

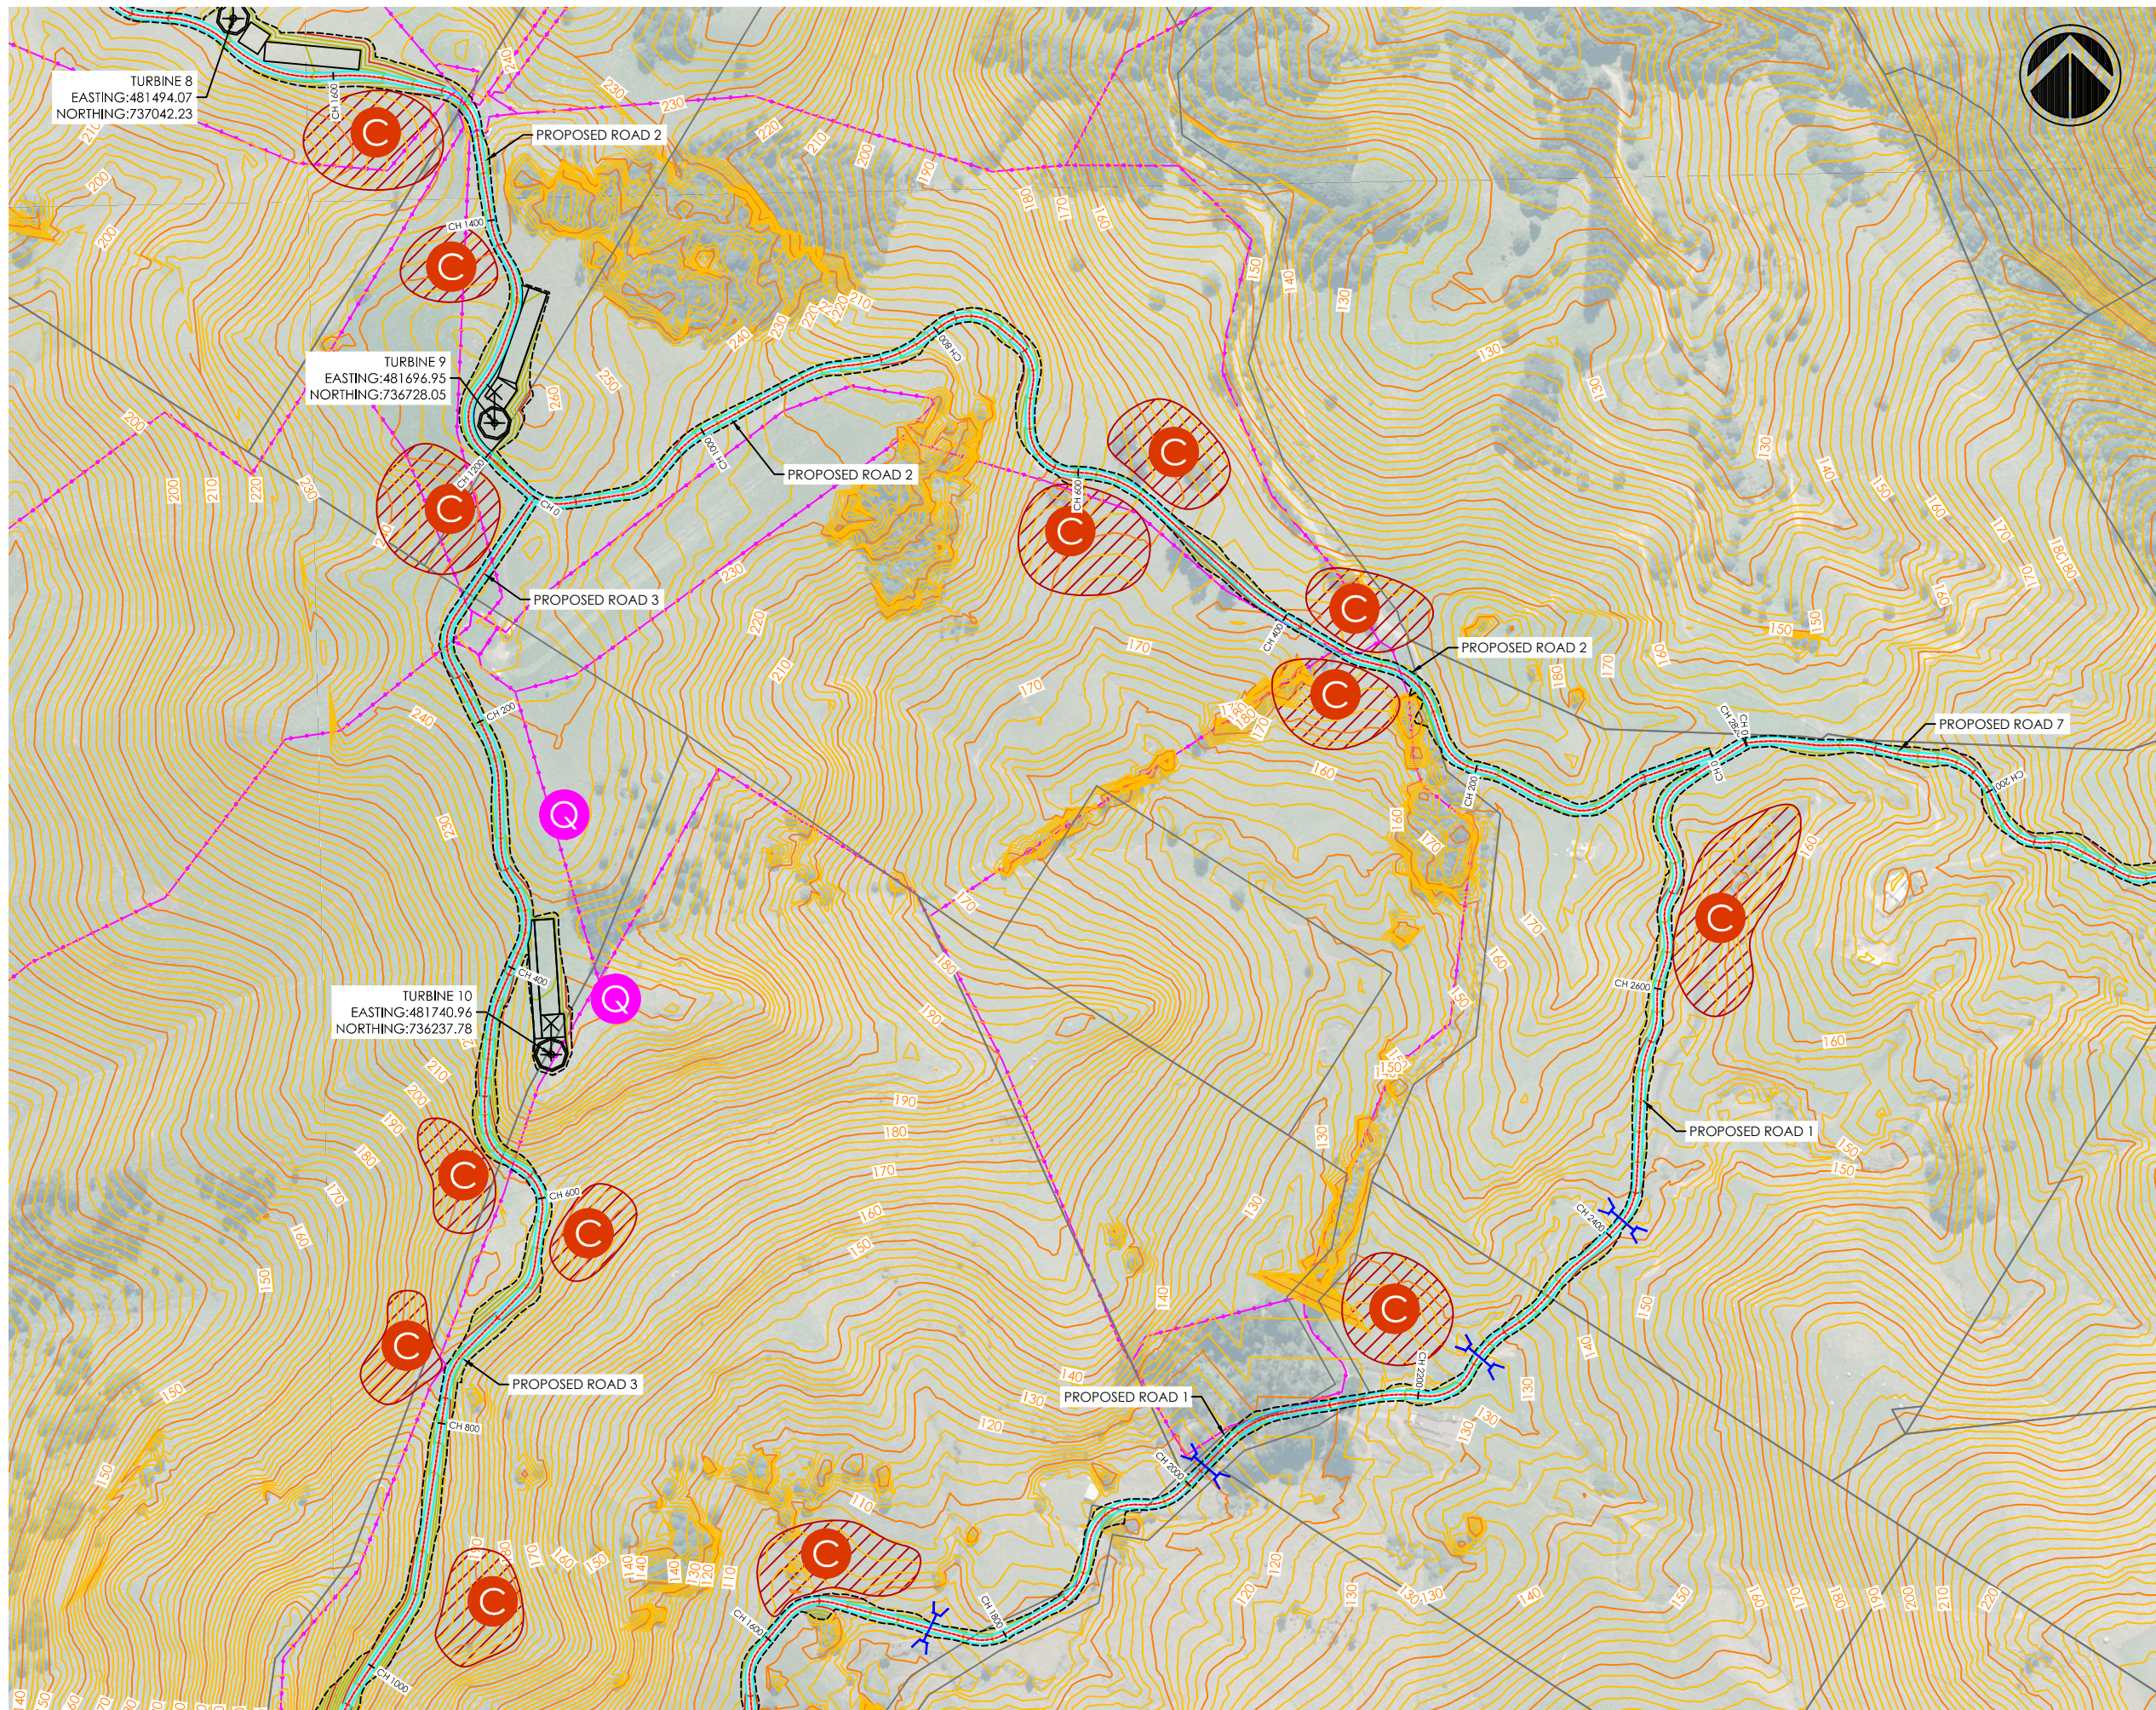

Notes:

1. FOR INFORMATION PURPOSES ONLY.
2. BOUNDARIES, CONTOURS AND OTHER BASE INFORMATION SHOWN IS INDICATIVE ONLY AND PRIMARILY INFORMED BY AERIAL LIDAR SURVEY BY SYNERGY POSITIONING SYSTEMS LTD IN APRIL 2016.
3. COORDINATES SHOWN ARE IN TERMS OF MT EDEN 2000 CIRCUIT AND LEVELS ARE RELATIVE TO THE AUCKLAND 1946 VERTICAL DATUM.
4. THE PROPOSED ROAD ALIGNMENT, TURBINE PLATFORMS, AND OVERALL EARTHWORKS ARE BASED ON AN INDICATIVE ROAD ALIGNMENT AND REMAIN SUBJECT TO DETAILED DESIGN.

LEGEND

- EXISTING PROPERTY BOUNDARY
- HDC/MPDC TERRITORIAL BOUNDARY
- EXISTING MAJOR CONTOUR
- EXISTING MINOR CONTOUR
- PROPOSED MAJOR CONTOUR
- PROPOSED MINOR CONTOUR
- - - EXTENT OF EARTHWORK
- ⊥ PROPOSED TURBINE LOCATION
- EXISTING TRANSPOWER NATIONAL GRID LINES
- PROPOSED STAGE 1 ROAD CENTER AND EDGE OF CARRIAGEWAY
- EXISTING FENCE
- ⊙ POTENTIAL QUARRY SITE
- ⊙ POTENTIAL CLEANFILL SITE
- EXISTING CULVERT
- PROPOSED UPGRADED CULVERT

A	RESOURCE CONSENT	JT	15.06.18
---	------------------	----	----------

REV:	DESCRIPTION:	BY:	DATE:
	STATUS:		
	RESOURCE CONSENT		

TEKTUS Consultants Ltd
 PO Box 80212 Green Bay
 Auckland 0643 NZ
 p. 09 827 1191
 m. 021 1434 874
 www.tektus.nz

CLIENT:
 VENTUS ENERGY (NZ) LTD
 10/215 ROSEDALE ROAD, ALBANY
 AUCKLAND 0632

SURVEYOR:
 SYNERGY POSITIONING SYSTEMS LTD
 3/52 ARRENWAY DRIVE, ALBANY,
 AUCKLAND 0632

SITE:
 KAIMAI WIND FARM
 ROTOKOHU ROAD, PAEROA

TITLE:
 PRELIMINARY CIVIL ENGINEERING
 DRAWINGS

SUBTITLE:
 GENERAL ARRANGEMENT PLAN
 DETAIL PLAN SHEET 2

SCALE AT A3: 1:5000	DATE: 15.06.18	DRAWN: JT	CHECKED: JT
PROJECT NO: T15022	DRAWING NO: 200-2		REVISION: A