


Surface Analysis: Elevation Ranges			
Number	Color	Minimum Elevation (m)	Maximum Elevation (m)
1	Dark Red	-12.000	-10.000
2	Red	-10.000	-8.000
3	Dark Red	-8.000	-6.000
4	Red	-6.000	-4.000
5	Dark Red	-4.000	-2.000
6	Red	-2.000	-1.000
7	Light Red	-1.000	0.000
8	Light Green	0.000	1.000
9	Light Green	1.000	2.000
10	Light Green	2.000	4.000
11	Light Green	4.000	6.000
12	Light Green	6.000	10.000

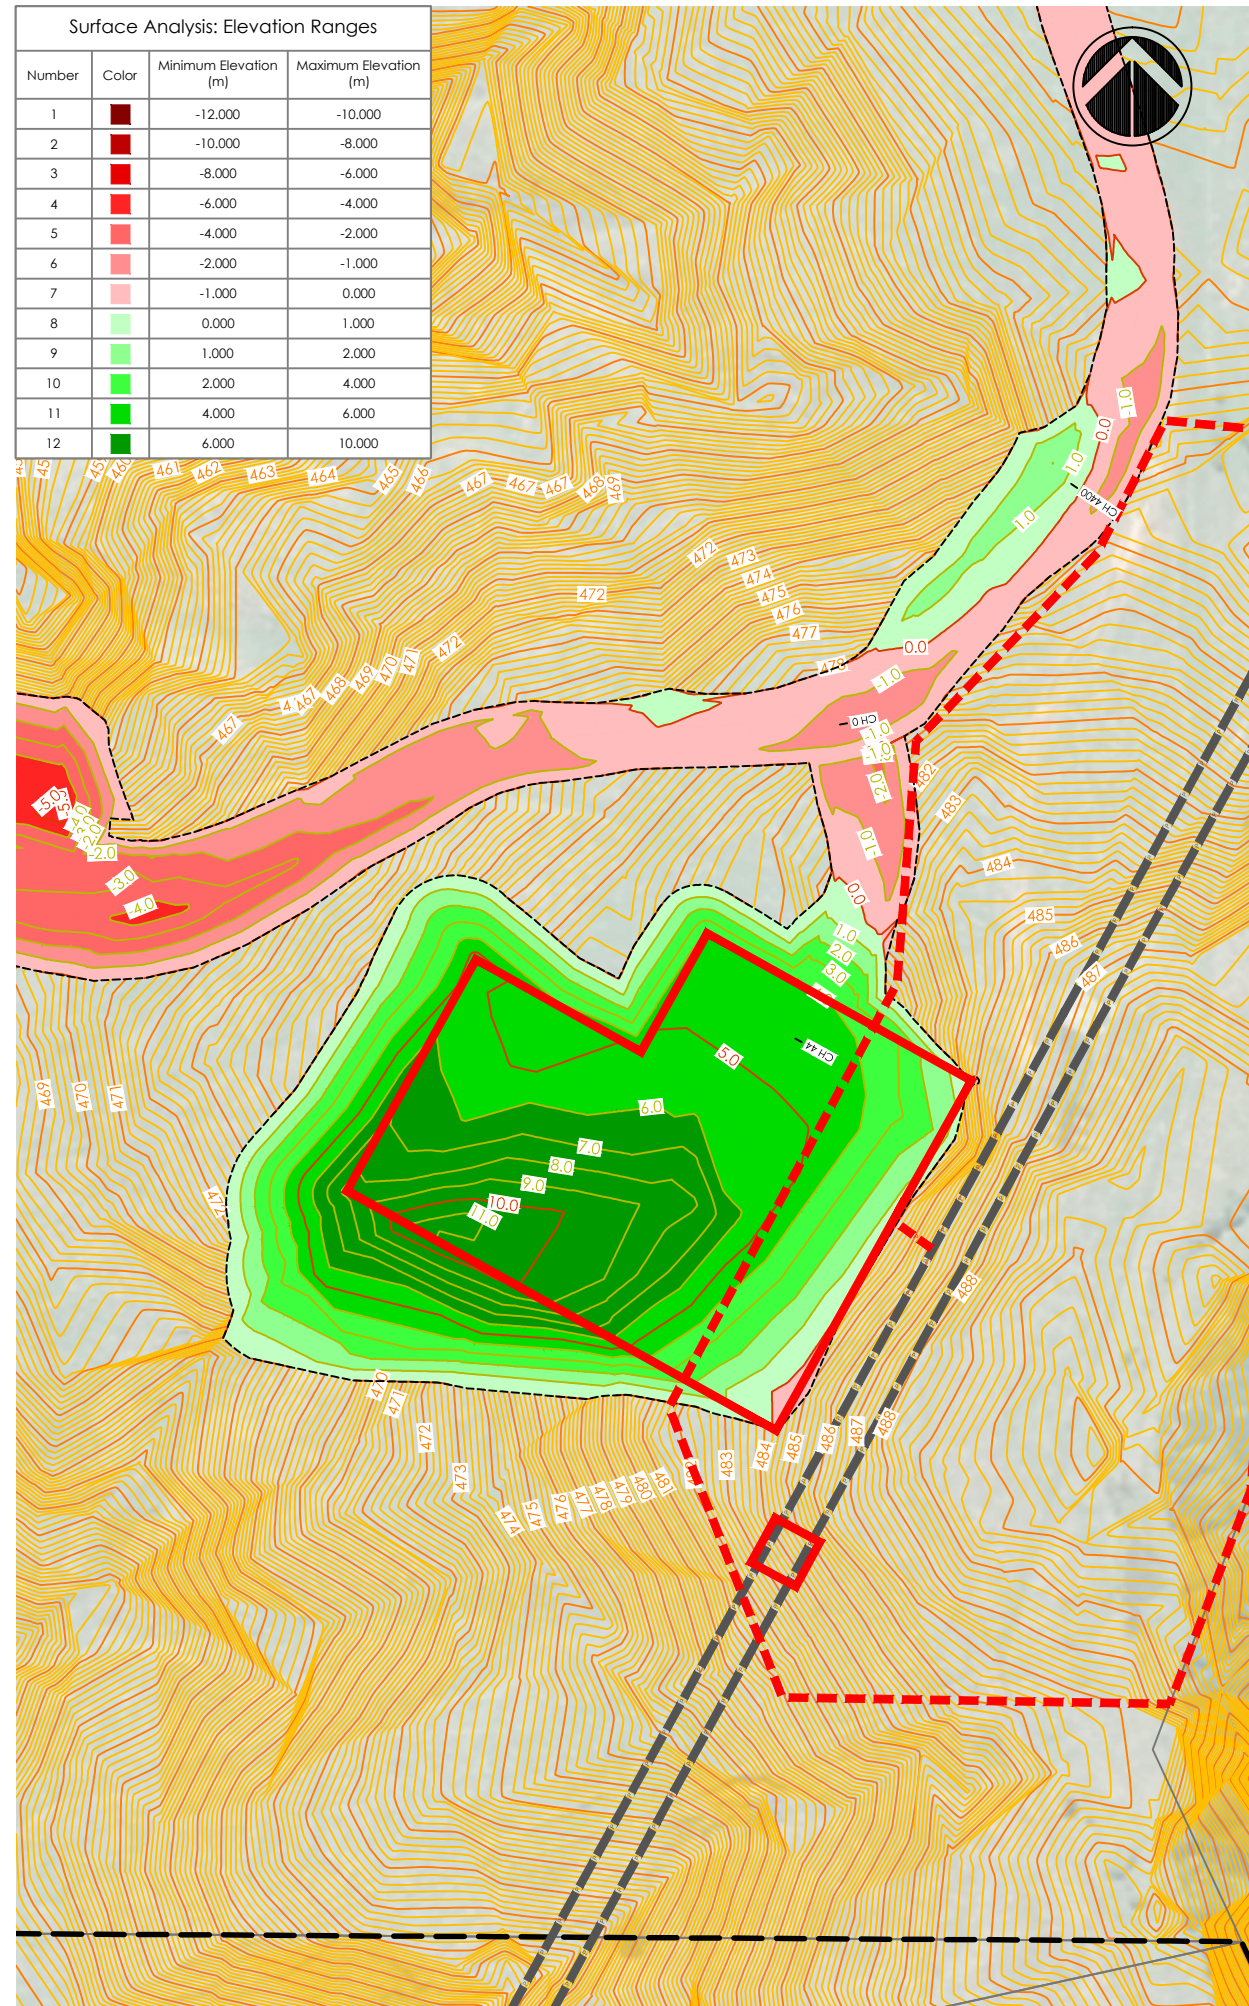

Notes:

1. FOR INFORMATION PURPOSES ONLY.
2. BOUNDARIES, CONTOURS AND OTHER BASE INFORMATION SHOWN IS INDICATIVE ONLY AND PRIMARILY INFORMED BY AERIAL LIDAR SURVEY BY SYNERGY POSITIONING SYSTEMS LTD IN APRIL 2016.
3. COORDINATES SHOWN ARE IN TERMS OF MT EDEN 2000 CIRCUIT AND LEVELS ARE RELATIVE TO THE AUCKLAND 1946 VERTICAL DATUM.
4. THE PROPOSED ROAD ALIGNMENT, TURBINE PLATFORMS, AND OVERALL EARTHWORKS ARE BASED ON AN INDICATIVE ROAD ALIGNMENT AND REMAIN SUBJECT TO DETAILED DESIGN.

LEGEND

- EXISTING PROPERTY BOUNDARY
- HDC/MPDC TERRITORIAL BOUNDARY
- EXISTING MAJOR CONTOUR
- EXISTING MINOR CONTOUR
- PROPOSED MAJOR CONTOUR
- PROPOSED MINOR CONTOUR
- EXTENT OF EARTHWORK
- PROPOSED TURBINE LOCATION
- EXISTING TRANSPOWER NATIONAL GRID LINES
- PROPOSED STAGE 1 ROAD CENTER AND EDGE OF CARRIAGEWAY
- EXISTING FENCE
- POTENTIAL QUARRY SITE
- POTENTIAL CLEANFILL SITE
- EXISTING CULVERT
- PROPOSED UPGRADED CULVERT

A	RESOURCE CONSENT	JT	15.06.18
REV:	DESCRIPTION:	BY:	DATE:
	STATUS:		
	RESOURCE CONSENT		

TEKTUS Consultants Ltd
 PO Box 80212 Green Bay
 Auckland 0643 NZ
 p. 09 827 1191
 m. 021 1434 874
 www.tektus.nz

CLIENT:
 VENTUS ENERGY (NZ) LTD
 10/215 ROSEDALE ROAD, ALBANY
 AUCKLAND 0632

SURVEYOR:
 SYNERGY POSITIONING SYSTEMS LTD
 3/52 ARRENWAY DRIVE, ALBANY,
 AUCKLAND 0632

SITE:
 KAIMAI WIND FARM
 ROTOKOHU ROAD, PAEROA

TITLE:
 PRELIMINARY CIVIL ENGINEERING
 DRAWINGS

SUBTITLE:
 PROPOSED SUBSTATION PLATFORM

SCALE AT A3:	DATE:	DRAWN:	CHECKED:
1:1000	15.06.18	JT	JT
PROJECT NO:	DRAWING NO:		REVISION:
T15022	212		A